

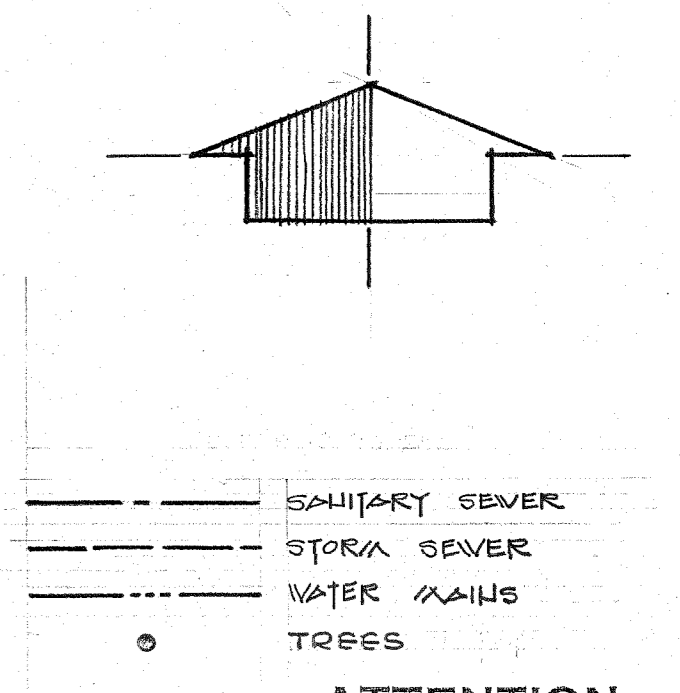


AD 071.001

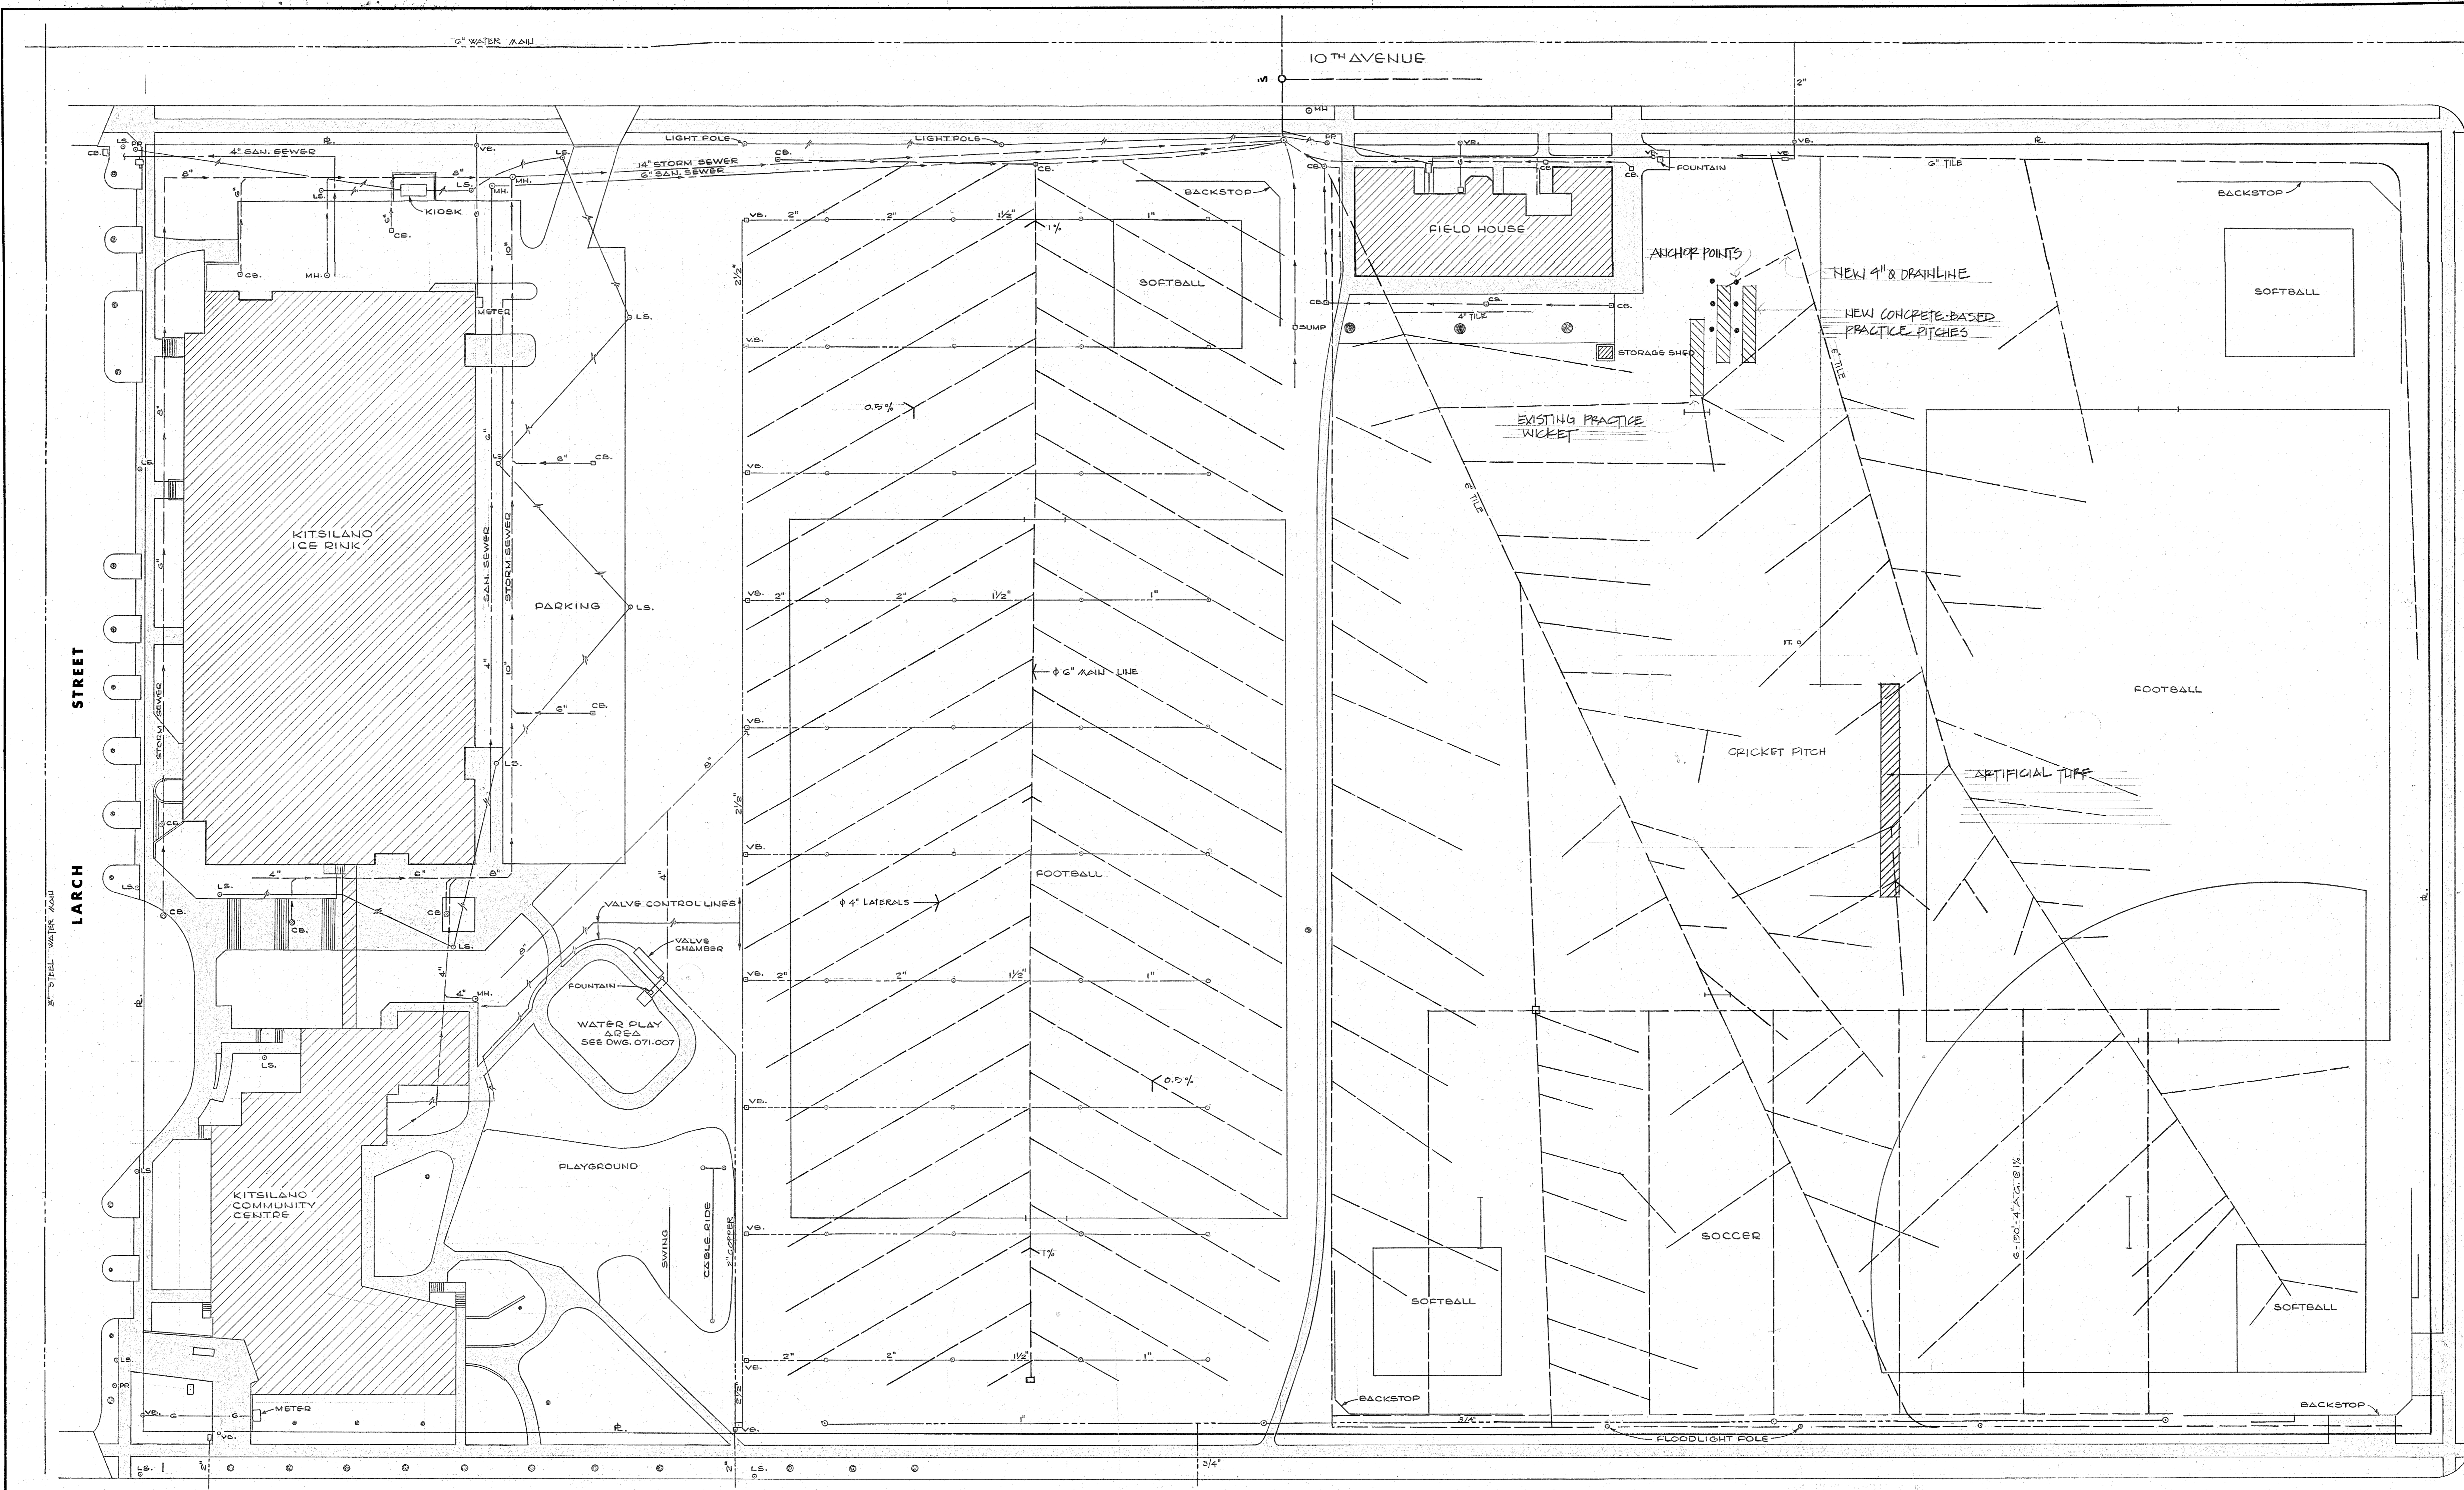

**ATTENTION**  
 The Vancouver Park Board assumes no responsibility for the accuracy or completeness of the field information shown on this plan. All work carried out is done wholly at the risk of the party undertaking the work who agrees, as a condition of such undertaking, to release the Vancouver Park Board from all liability. Locations of underground utilities should be confirmed by M-scoping and/or manual digging.

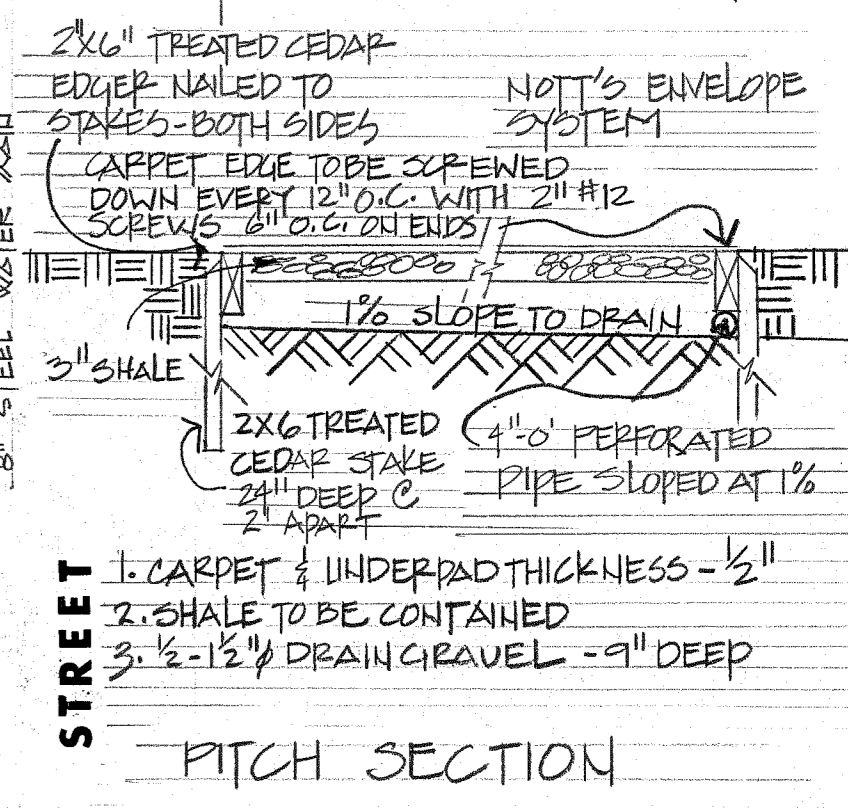

NOV 81	NOV 81	NOV 81	NOV 81
PLANNING	OPERATIONS	RECREATION	FINANCE
SUPERINTENDENT			

**BOARD OF PARKS AND RECREATION**  
 CITY OF VANCOUVER  
 2099 BEACH AVENUE  
 V6G-1Z4 TEL. 881-1141

**PROJECT TITLE**  
 CONNAUGHT PARK  
 (EXISTING)

**SHEET TITLE**  
 SITE PLAN & SERVICES

<b>DRAWN</b> R. ROE	<b>SHEET NO.</b> 10
<b>CHECKED</b>	<b>FILE NO.</b> 10
<b>DATE</b> OCT./84	<b>DRAWING NO.</b> 071.001
<b>SCALE</b> 1" = 80'	

DEC 84