


**ATTENTION**  
 The Vancouver Park Board assumes no responsibility for the accuracy or completeness of the field information shown on this plan. All work carried out is done wholly at the risk of the party undertaking the work who agrees, as a condition of such undertaking, to release the Vancouver Park Board from all liability. Locations of underground utilities should be confirmed by M-scoping and/or manual digging.

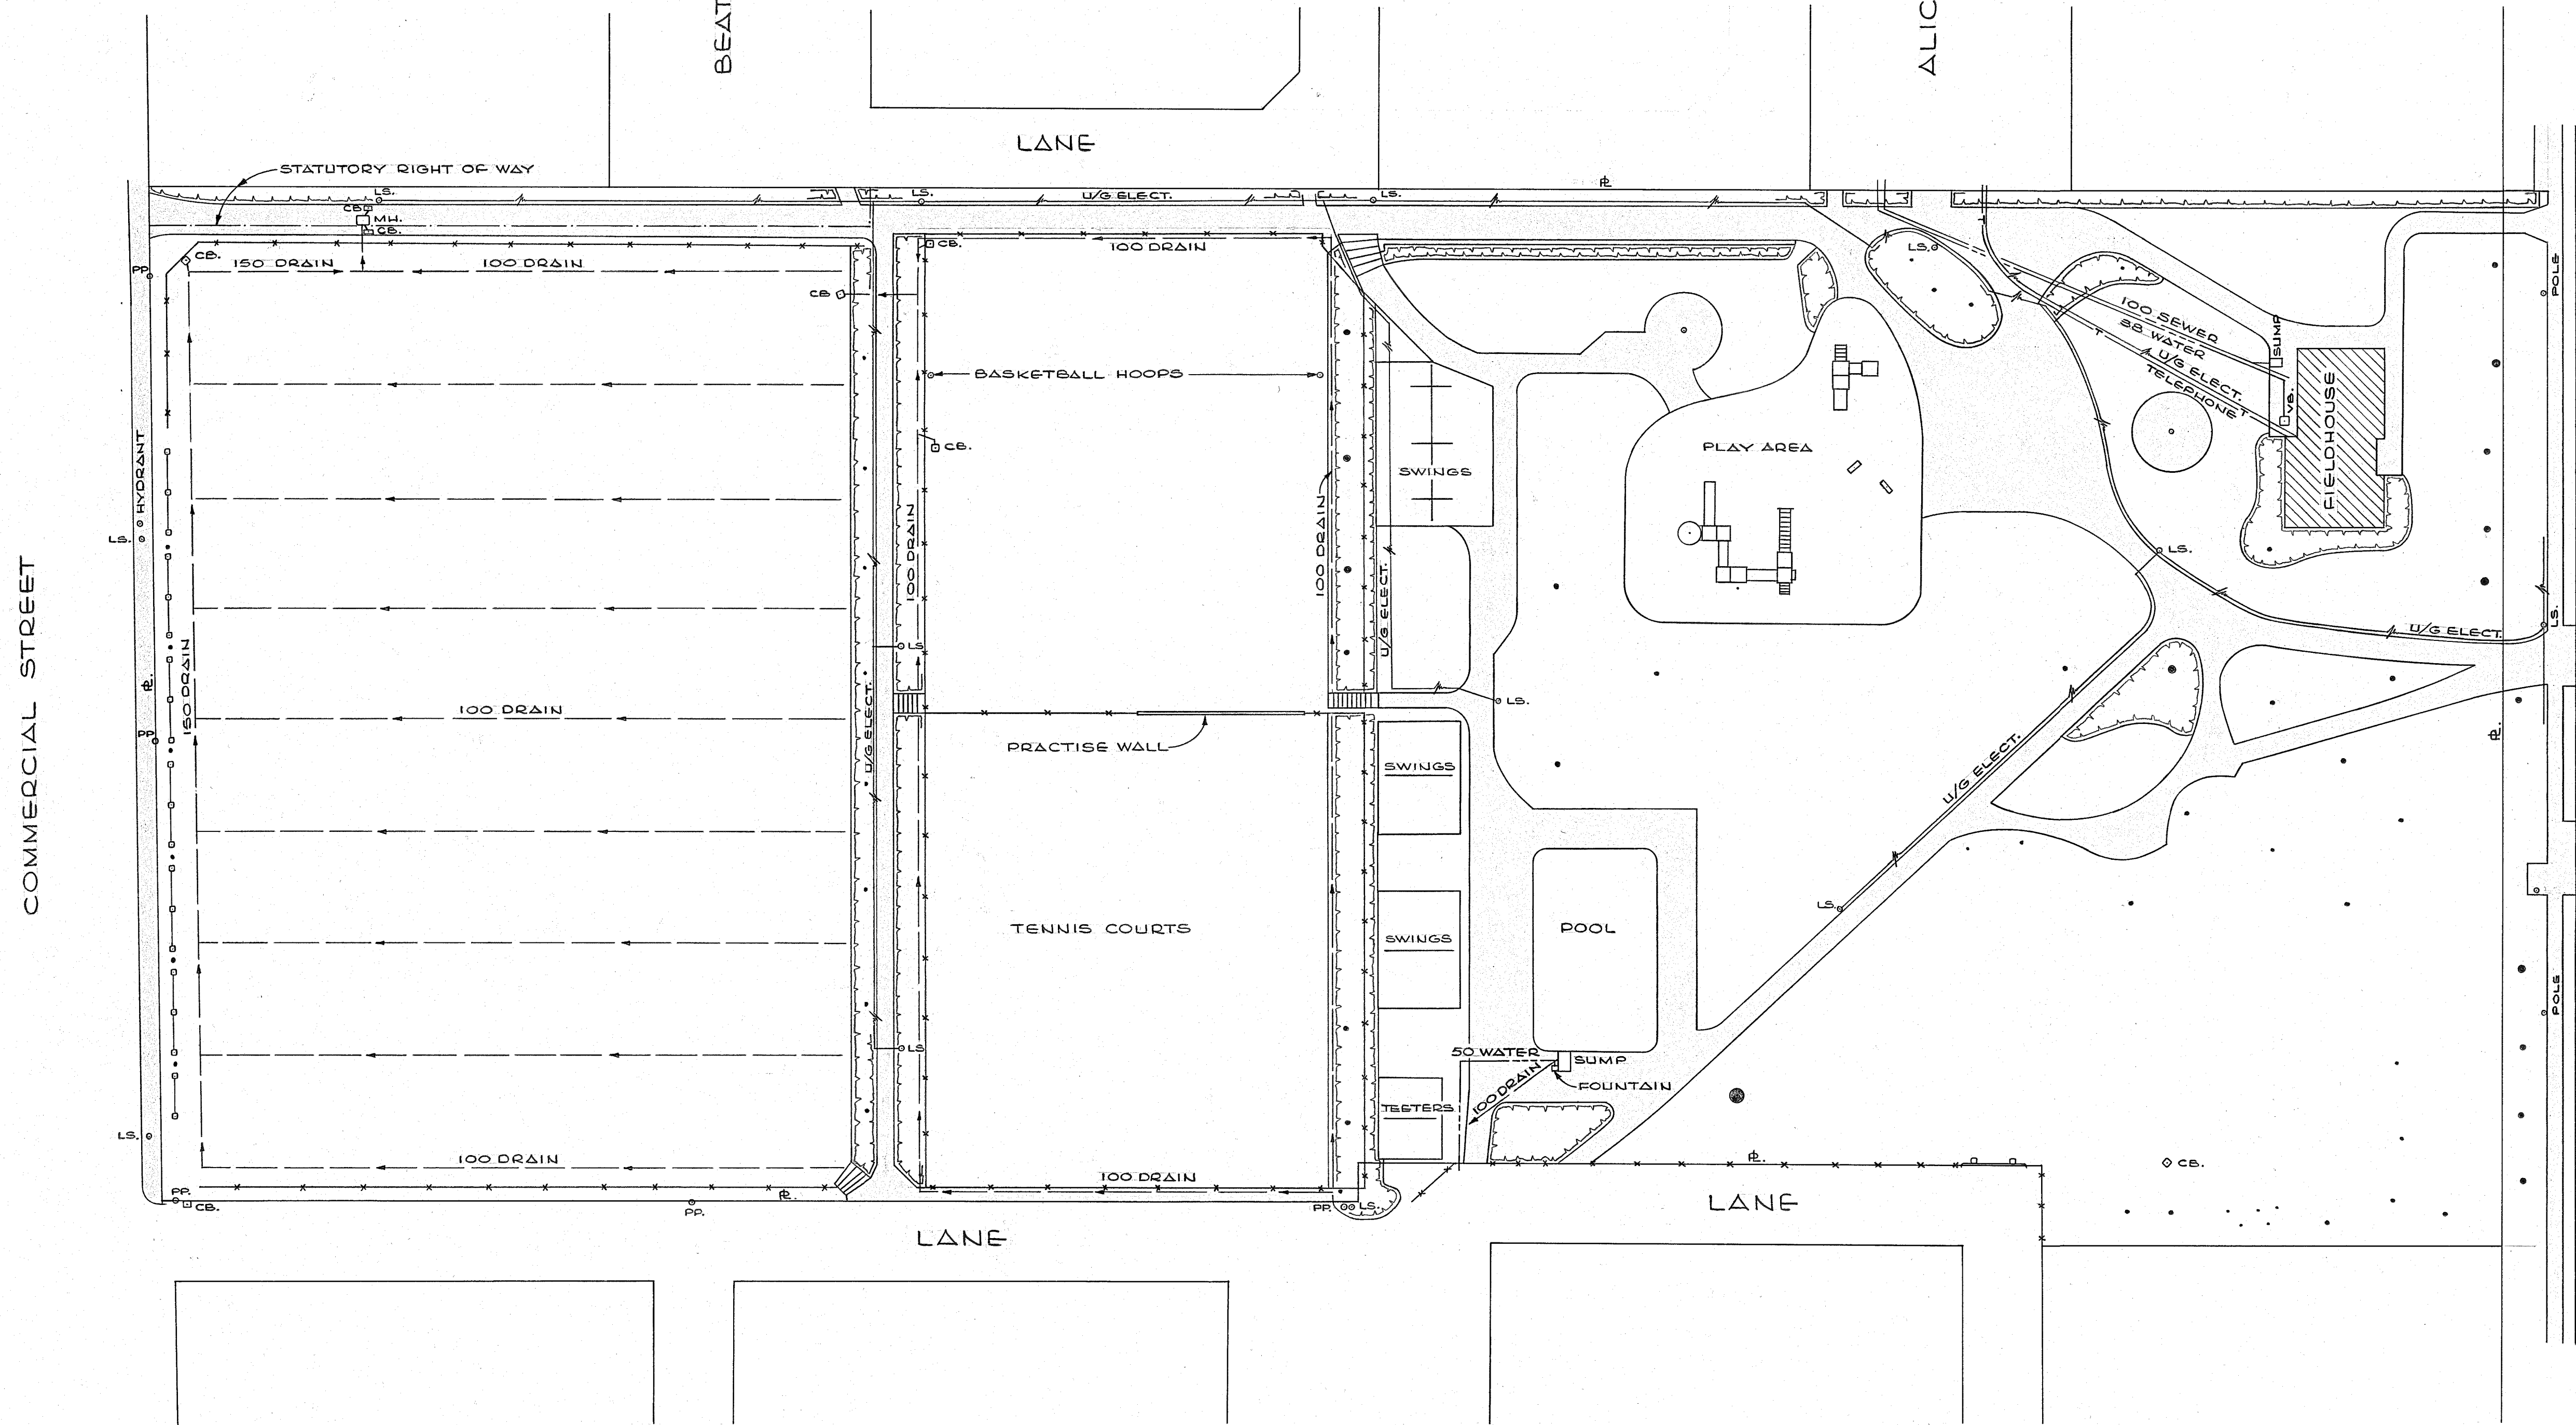

A1 025.001

**NOTES:**  
 1) LOCATION OF U/G SERVICES WAS TAKEN FROM THE OLD SITE PLAN & SERVICES.  
 2) \* INDICATES TREE LOCATION.

Revision	Date	By	Ck.
<b>Board of Parks and Recreation</b> <b>City of Vancouver</b> 2099 Beach Ave. Vancouver B.C. V6G 1Z4 Phone (604) 681-1141 Facsimile (604) 643-2877			
Approval:			
Planning			
Operations			
Recreation			
Income Ops.			
General Manager			
Project			
BREWERS PARK			
Drawing			
SITE PLAN & SERVICES			
Scale 1:300			
Design:		Date:	
Drawn: RT.		Date: FEB./96	
Checked:		Date:	
Size	Drawing Number	Rev.	
A1	025.001		