

COPYRIGHT OF THIS DRAWING IS OWNED BY THE CITY OF VANCOUVER BOARD OF PARKS AND RECREATION ("PARK BOARD"). THIS DRAWING MAY NOT BE PRODUCED IN WHOLE OR IN PART WITHOUT THE PRIOR WRITTEN CONSENT OF THE PARK BOARD PLANNING DEPARTMENT ("STAFF"). THIS DRAWING MUST NOT BE SCALED. THE CONTRACTOR/CONSULTANT ("CONTRACTOR") RETAINED BY THE PARK BOARD TO CONDUCT THE WORK DEPICTED IN THIS DRAWING SHALL VERIFY ALL DIMENSIONS, DATUMS AND LEVELS PRIOR TO COMMENCEMENT OF WORK. THE CONTRACTOR SHALL REQUEST CLARIFICATION OF ANY ERRORS OR DISCREPANCIES AND SHALL NOTIFY STAFF OF ANY ERRORS OR OMISSIONS IN THIS DRAWING. FAILURE TO OBTAIN CLARIFICATION OR TO NOTIFY STAFF OF ERRORS OR OMISSIONS WILL RENDER THE CONTRACTOR RESPONSIBLE FOR ANY RESULTING IMPROPER WORK AND FOR THE COST OF ANY RECTIFICATION DUE TO SUCH IMPROPER WORK. VARIATIONS AND MODIFICATIONS TO THIS DRAWING SHALL NOT BE CARRIED OUT WITHOUT THE PRIOR WRITTEN PERMISSION OF STAFF.

CONSULTANT OF RECORD

SEAL OR STAMP

DRAFTER

REVIEWER

1:150

PROJECT

New Park in EFL

DRAWING

Landscape Plan

SHEET

L1



**PROPOSED PARK FEATURES**

- |                     |                    |                                    |
|---------------------|--------------------|------------------------------------|
| 1 PARK ENTRY        | 8 SWING            |                                    |
| 2 ACCESSIBLE PATH   | 9 SLIDE            |                                    |
| 3 LAWN              | 10 OBSTACLE COURSE |                                    |
| 4 RAIN GARDEN       | 11 CLIMBER         | 15 BENCH                           |
| 5 RETAINING WALL    | 12 STAIRS          | 16 DRINKING FOUNTAIN               |
| 6 RESILIENT SURFACE | 13 SEAT WALL       | 17 DRINKING FOUNTAIN WITH DOG BOWL |
| 7 PLAY HOUSE        | 14 PICNIC TABLE    | 18 BIKE RACK                       |

**GENERAL NOTES:**

1. DRAWINGS ARE NOT TO BE SCALED, DIMENSION DISCREPANCIES ARE TO BE BROUGHT TO THE ATTENTION OF THE PROJECT LANDSCAPE ARCHITECT.
2. ANY AND ALL DAMAGE TO EXISTING, ELEMENTS IN THE PUBLIC REALM ARE TO BE REPAIRED AND REPLACED BY THE CONTRACTOR AT NO CHARGE TO THE PROJECT.
3. PUBLIC SHALL BE PROTECTED FROM HARM AT ALL TIMES DO NOT LEAVE WORK AREAS IN AN UNSAFE OR HAZARDOUS CONDITION. SIDEWALKS AND STREETS TO BE KEPT CLEAN AT ALL TIMES.
- 4.



COPYRIGHT OF THIS DRAWING IS OWNED BY THE CITY OF VANCOUVER BOARD OF PARKS AND RECREATION ("PARK BOARD"). THIS DRAWING MAY NOT BE PRODUCED IN WHOLE OR IN PART WITHOUT THE PRIOR WRITTEN CONSENT OF THE PARK BOARD PLANNING DEPARTMENT ("STAFF"). THIS DRAWING MUST NOT BE SCALED. THE CONTRACTOR/CONSULTANT ("CONTRACTOR") RETAINED BY THE PARK BOARD TO CONDUCT THE WORK DEPICTED IN THIS DRAWING SHALL VERIFY ALL DIMENSIONS, DATUMS AND LEVELS PRIOR TO COMMENCEMENT OF WORK. THE CONTRACTOR SHALL REQUEST CLARIFICATION OF ANY ERRORS OR DISCREPANCIES AND SHALL NOTIFY STAFF OF ANY ERRORS OR OMISSIONS IN THIS DRAWING. FAILURE TO OBTAIN CLARIFICATION OR TO NOTIFY STAFF OF ERRORS OR OMISSIONS WILL RENDER THE CONTRACTOR RESPONSIBLE FOR ANY RESULTING IMPROPER WORK AND FOR THE COST OF ANY RECTIFICATION DUE TO SUCH IMPROPER WORK. VARIATIONS AND MODIFICATIONS TO THIS DRAWING AND/OR TO THE WORK SHOWN ON THIS DRAWING SHALL NOT BE CARRIED OUT WITHOUT THE PRIOR WRITTEN PERMISSION OF STAFF.

CONSULTANT OF RECORD

SEAL OR STAMP

DRAFTER

REVIEWER

1:150

PROJECT


New Park in EFL

DRAWING

Landscape Grading Plan

SHEET

L2

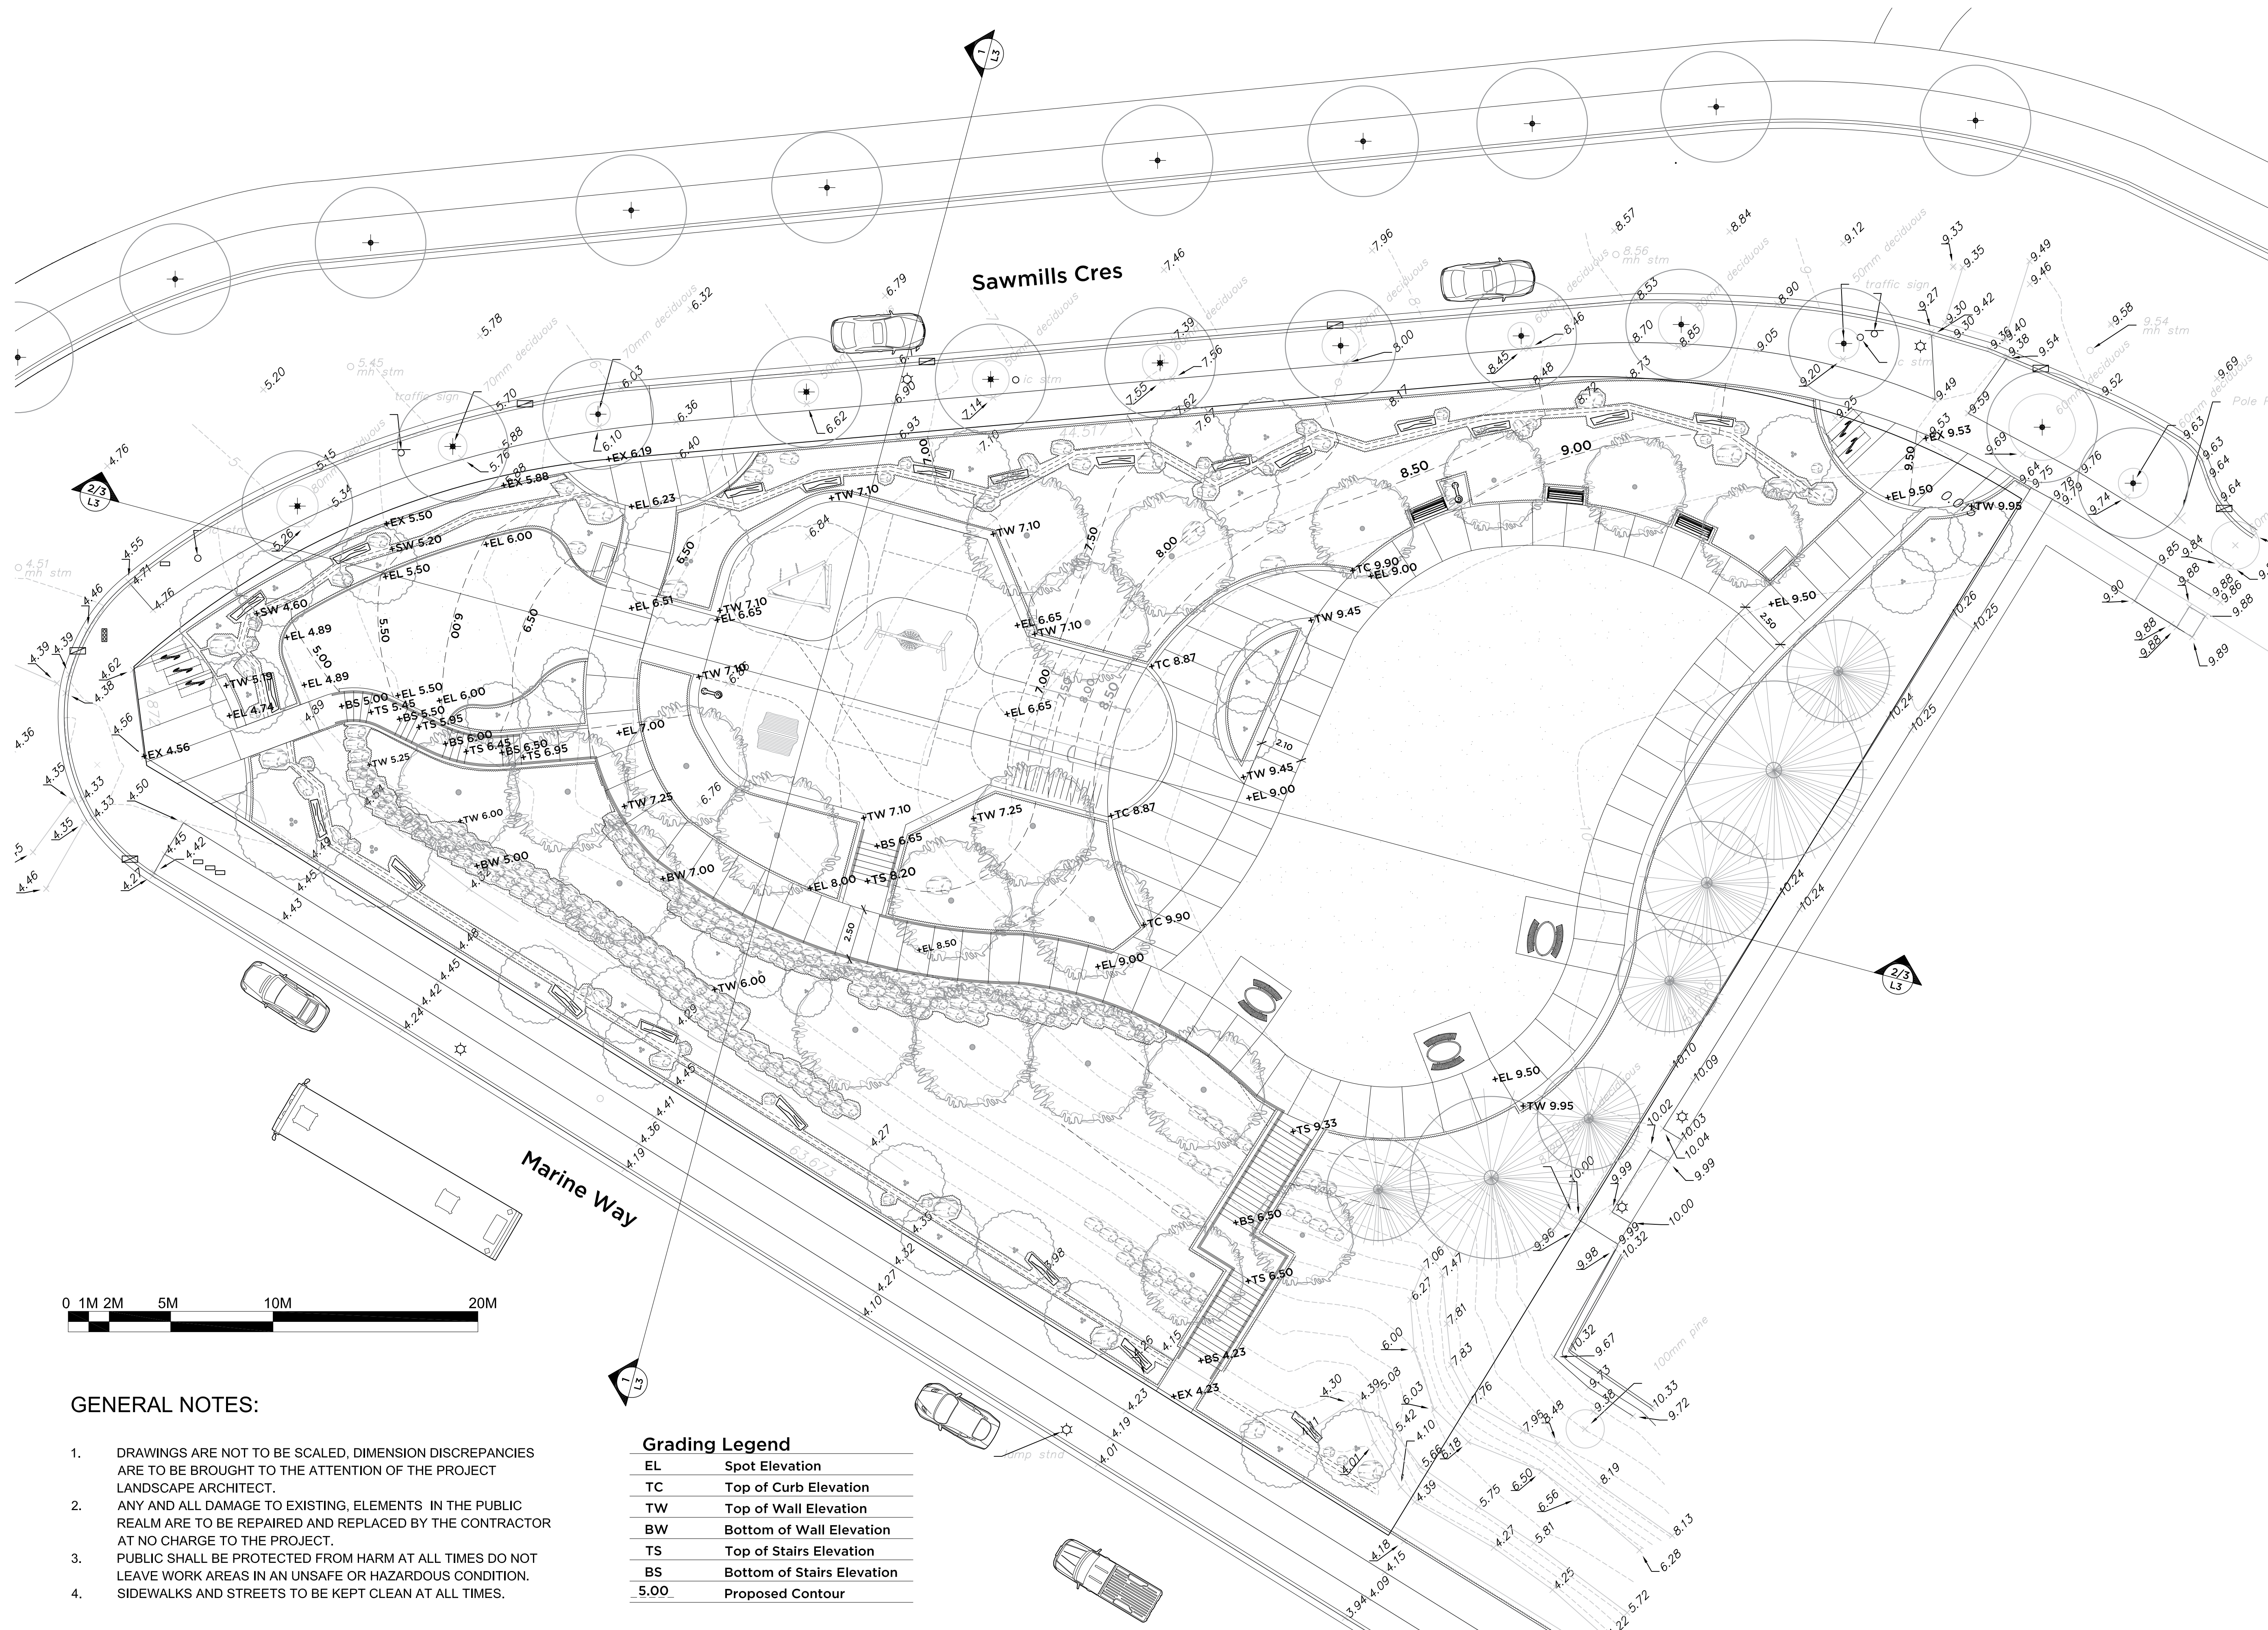

**GENERAL NOTES:**


1. DRAWINGS ARE NOT TO BE SCALED, DIMENSION DISCREPANCIES ARE TO BE BROUGHT TO THE ATTENTION OF THE PROJECT LANDSCAPE ARCHITECT.
2. ANY AND ALL DAMAGE TO EXISTING, ELEMENTS IN THE PUBLIC REALM ARE TO BE REPAIRED AND REPLACED BY THE CONTRACTOR AT NO CHARGE TO THE PROJECT.
3. PUBLIC SHALL BE PROTECTED FROM HARM AT ALL TIMES DO NOT LEAVE WORK AREAS IN AN UNSAFE OR HAZARDOUS CONDITION. SIDEWALKS AND STREETS TO BE KEPT CLEAN AT ALL TIMES.
- 4.

**Grading Legend**

EL	Spot Elevation
TC	Top of Curb Elevation
TW	Top of Wall Elevation
BW	Bottom of Wall Elevation
TS	Top of Stairs Elevation
BS	Bottom of Stairs Elevation
5.00	Proposed Contour




COPYRIGHT OF THIS DRAWING IS OWNED BY THE CITY OF VANCOUVER BOARD OF PARKS AND RECREATION ("PARK BOARD"). THIS DRAWING MAY NOT BE PRODUCED IN WHOLE OR IN PART WITHOUT THE PRIOR WRITTEN CONSENT OF THE PARK BOARD PLANNING DEPARTMENT ("STAFF"). THIS DRAWING MUST NOT BE SCALED. THE CONTRACTOR/CONSULTANT ("CONTRACTOR") RETAINED BY THE PARK BOARD TO CONDUCT THE WORK DEPICTED IN THIS DRAWING SHALL VERIFY ALL DIMENSIONS, DATUMS AND LEVELS PRIOR TO COMMENCEMENT OF WORK. THE CONTRACTOR SHALL REQUEST CLARIFICATION OF ANY ERRORS OR DISCREPANCIES AND SHALL NOTIFY STAFF OF ANY ERRORS OR OMISSIONS IN THIS DRAWING. FAILURE TO OBTAIN CLARIFICATION OR TO NOTIFY STAFF OF ERRORS OR OMISSIONS WILL RENDER THE CONTRACTOR RESPONSIBLE FOR ANY RESULTING IMPROPER WORK AND FOR THE COST OF ANY RECTIFICATION DUE TO SUCH IMPROPER WORK. VARIATIONS AND MODIFICATIONS TO THIS DRAWING SHALL NOT BE CARRIED OUT WITHOUT THE PRIOR WRITTEN PERMISSION OF STAFF.

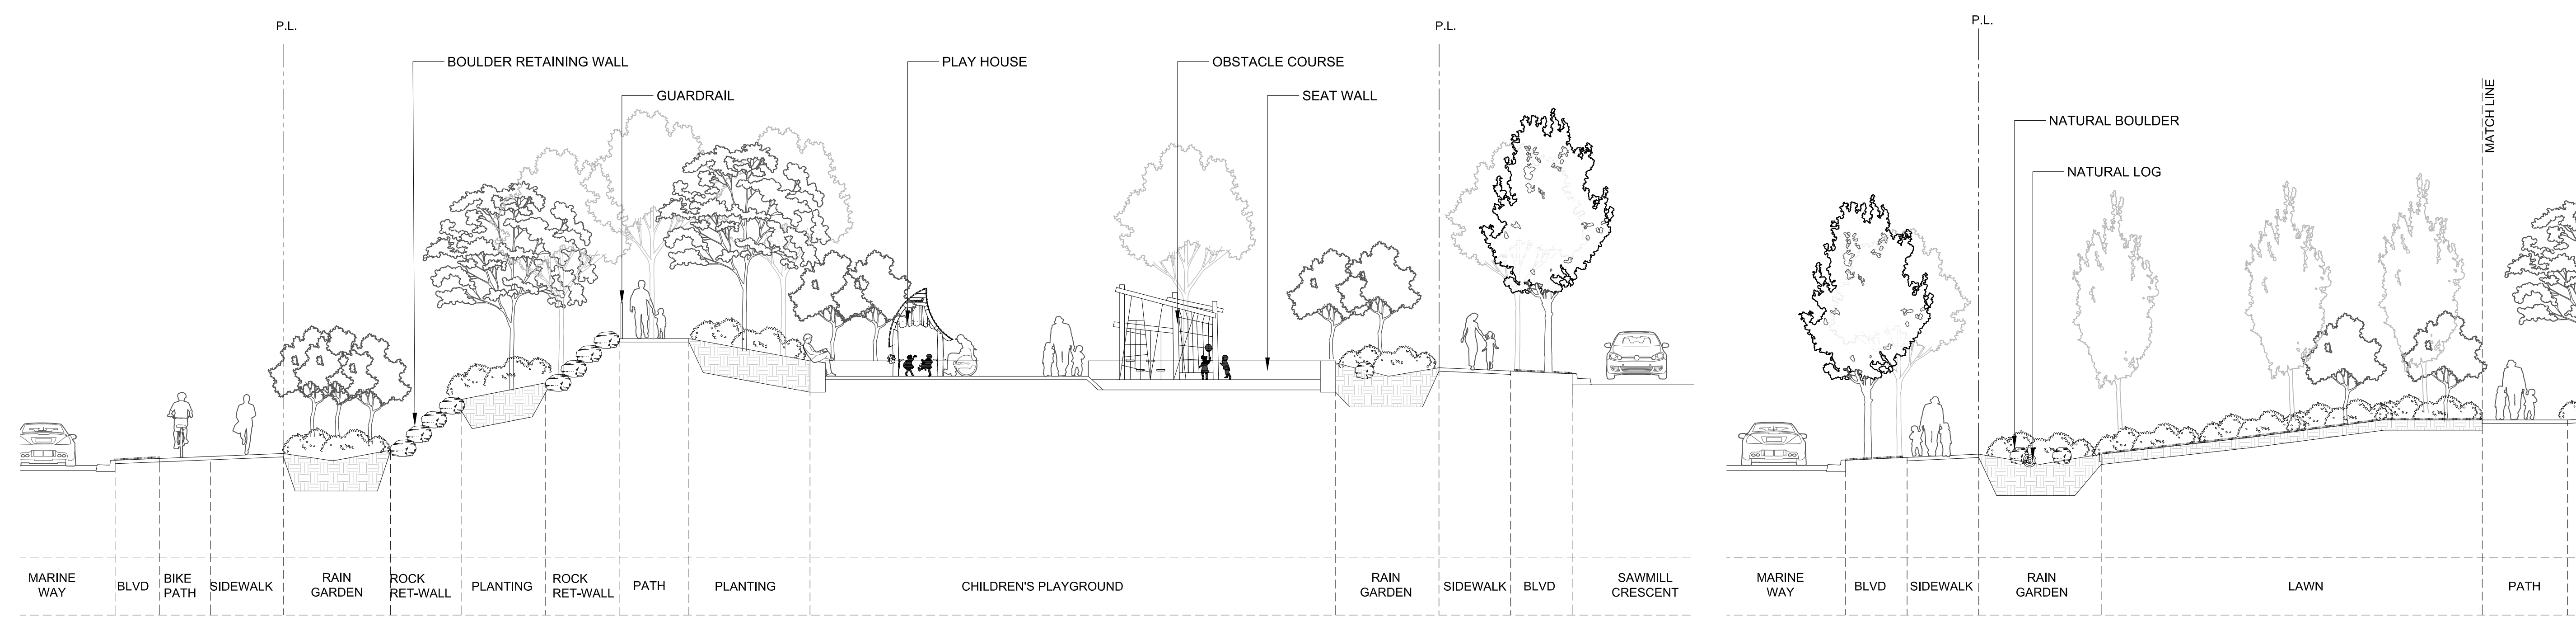

**1 Landscape Section 1**  
L2 Scale: 1:100

**2 Landscape Section 2**  
L2 Scale: 1:100

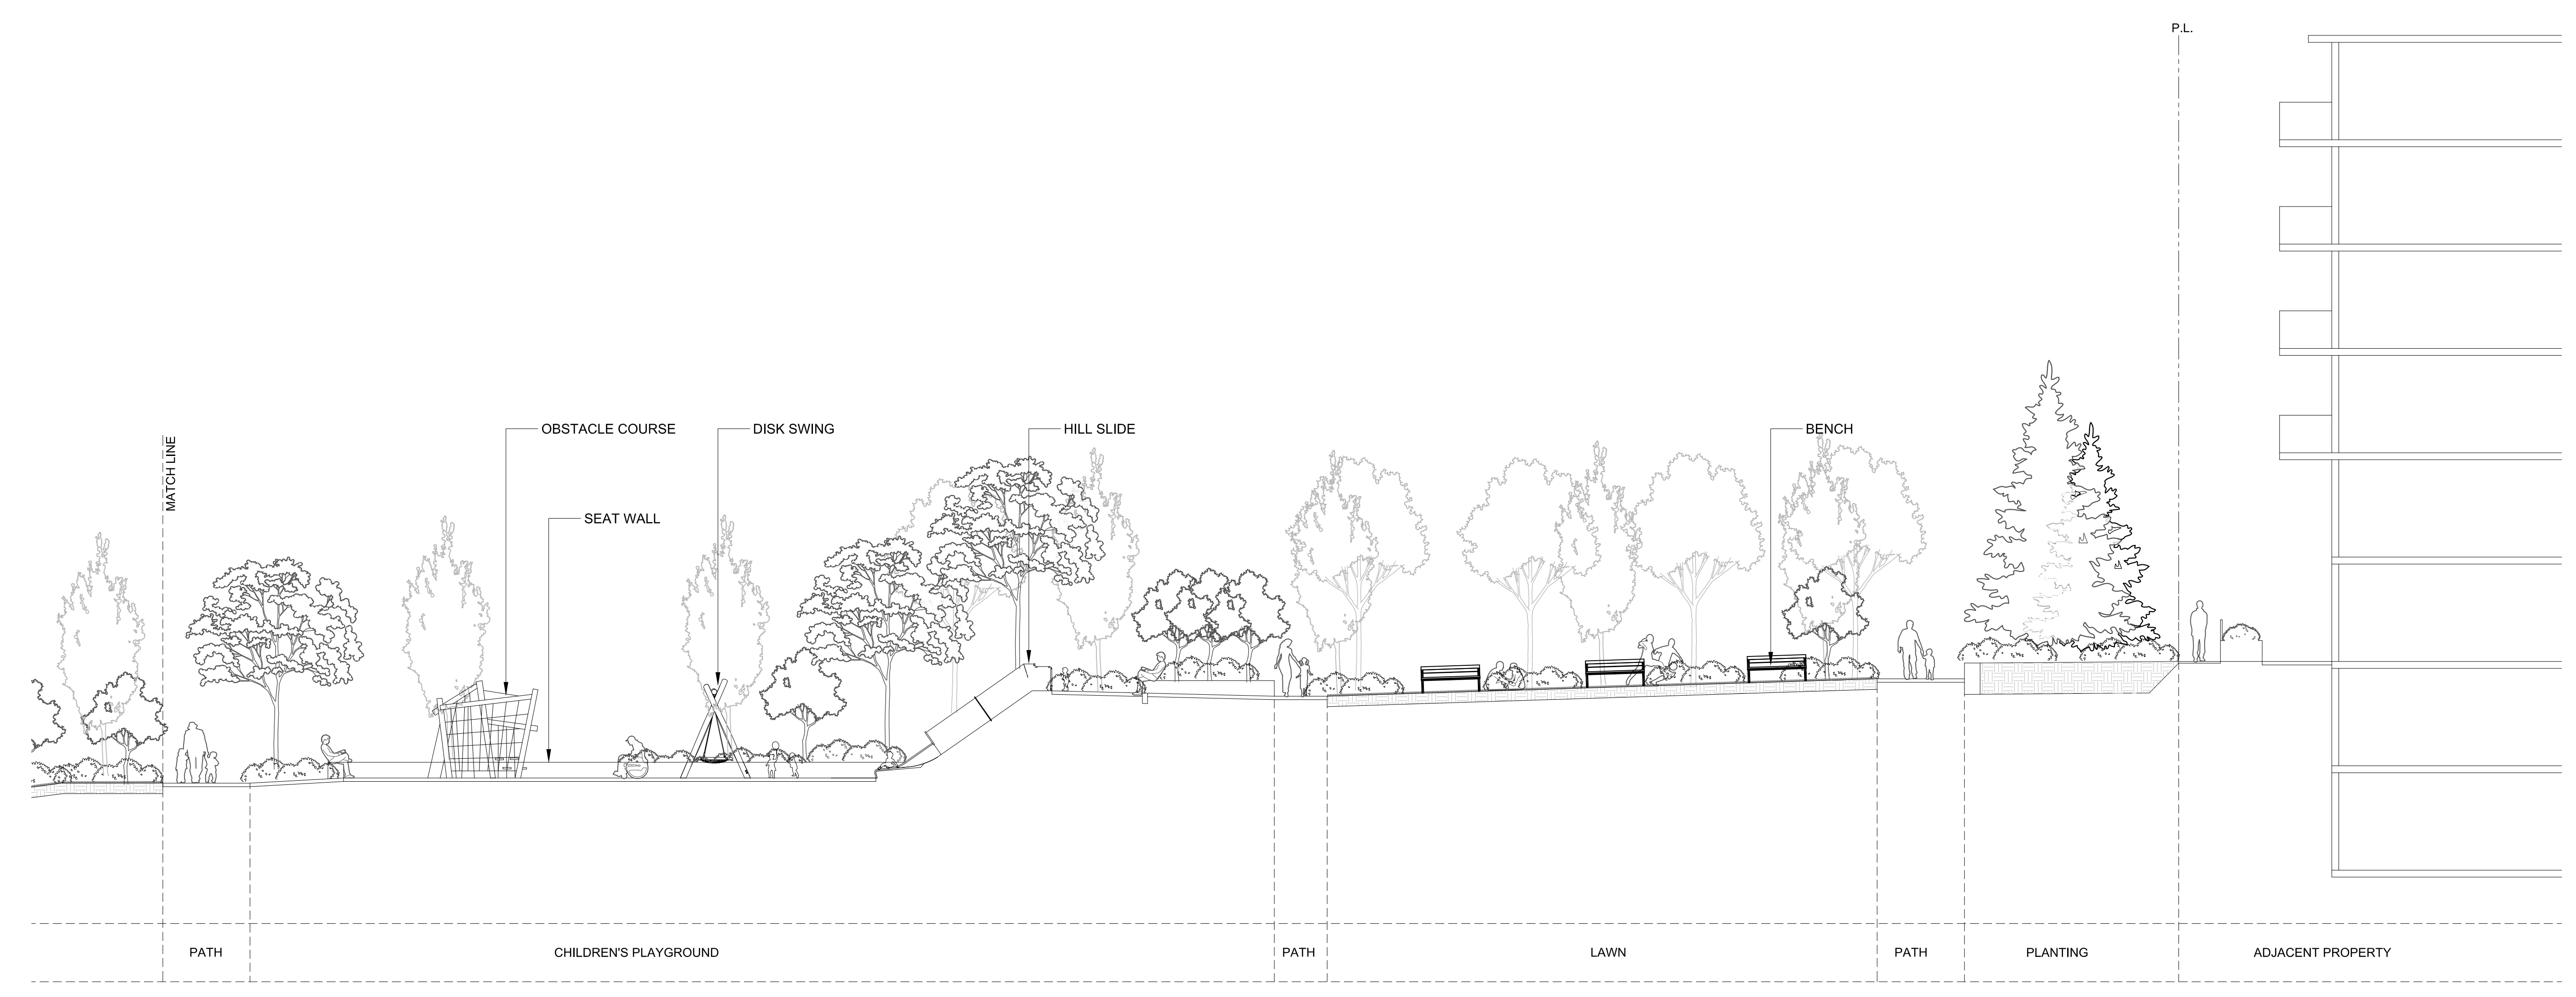

**3 Landscape Section 2**  
L2 Scale: 1:100

CONSULTANT OF RECORD

SEAL OR STAMP

DRAFTER REVIEWER

1:100

PROJECT  
**New Park in EFL**

DRAWING  
**Landscape Sections**

SHEET

**L3**