




NOTE: NO REPRODUCTION OR USE OF THIS DRAWING IS AUTHORIZED WITHOUT EXPRESSED WRITTEN CONSENT ©COPYRIGHT 2017 IRC BUILDING SCIENCES GROUP BC INC.

TITLE: TRANSITION DETAIL:
SHINGLE TO SBS

REVISED: MAY 16/17
REV# 01
DRN. BY: B.W.
CHK. BY: M.K./D.W.

DWG.#: VHSU474(REV.1)
SCALE: NTS
DATE:

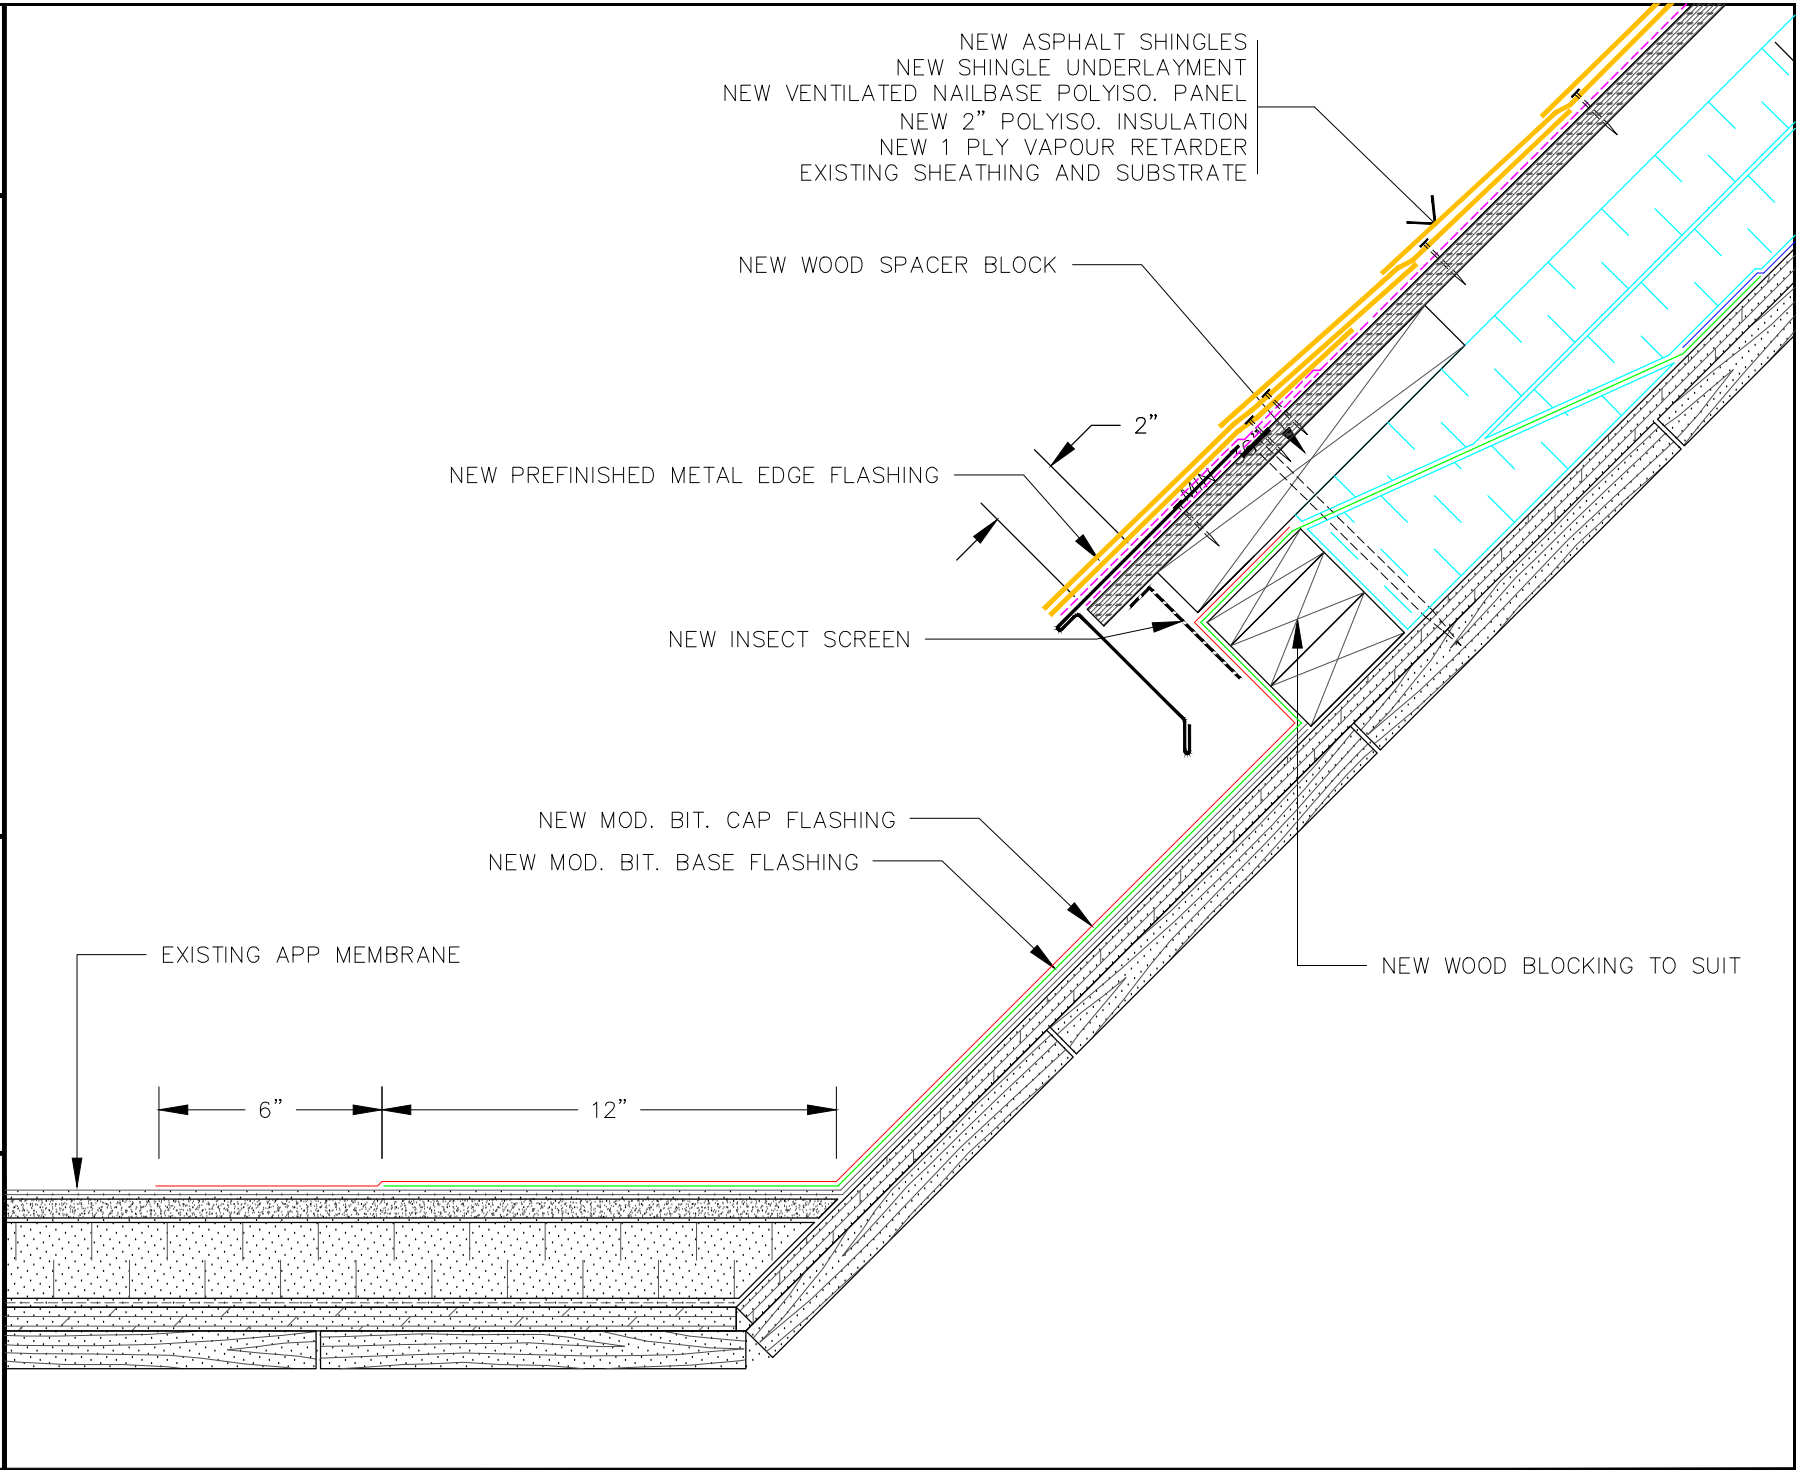

NEW ASPHALT SHINGLES
NEW SHINGLE UNDERLAYMENT
NEW VENTILATED NAILBASE POLYISO. PANEL
NEW 2" POLYISO. INSULATION
NEW 1 PLY VAPOUR RETARDER
EXISTING SHEATHING AND SUBSTRATE

NEW WOOD SPACER BLOCK

NEW PREFINISHED METAL EDGE FLASHING

NEW INSECT SCREEN

NEW MOD. BIT. CAP FLASHING
NEW MOD. BIT. BASE FLASHING

EXISTING APP MEMBRANE

NEW WOOD BLOCKING TO SUIT

2"

6"

12"

TITLE:

TRANSITION DETAIL:
SHINGLE TO SBS

REVISED: MAY 16/17
REV# 01
DRN. BY: B.W.
CHK. BY: M.K./D.W.

DWG.#: VHSU474(REV.1)
SCALE: NTS
DATE: