

INVITATION TO TENDER "ITT" PS20170704 SUNSET PARK UPGRADE

ADDENDUM NO. 1

June 13, 2017

1. <u>DRAWING L-03B: WADING POOL</u>

Drawing L-03B is hereby amended as follows:

Remove note on L-03B regarding the removal of the existing below grade wading pool. Wading pool removal will be completed using off-site disposal unit pricing should it be undertaken.

2. DRAWING LD-03: DOG PARK FENCING DETAILS

Drawing LD-03 is hereby amended as follows:

Remove reference to cedar on all dog park fencing details (1/LD-03 to 5/LD-03). All timber to be pressure treated.

3. DRAWING CD-02: CIVIL DETAILS

Remove reference to steel controller kiosk, water service connection-valve box, and gate valve installation.

4. REVISED DRAWINGS

The Drawings are hereby amended as follows:

Delete from the Drawings the previous revisions of the following Drawings and replace with the new revisions attached hereto:

Sheet No.	Sheet Title	Previous Revision	New Revision
L-03A	Demolition and Tree Retention Plan	4	5
L-03B	Demolition and Tree Retention Plan	4	5
L-06A	Planting Plan West	4	5
L-06B	Planting Plan East	4	5

Page 1 of 2




Sheet No.	Sheet Title	Previous Revision	New Revision
L-06C	Planting Plan Northeast	4	5
LD-10	Playground Details		5
CV-03B	Servicing Plan East	4	5
CD-01	Civil Details	4	5
CD-02	Civil Details	4	5
CD-03	Civil Details	4	5

All other conditions and specifications remain unchanged.

This addendum must be completed and attached to the Tenderer's Tender.

If the Tenderer has already submitted its Tender, this addendum shall be submitted to the Supply Chain Management Office, City of Vancouver, 453 West 12th Avenue, Vancouver, British Columbia, Canada, V5Y 1V4, (courier delivery and drop off is at the drop box at the Supply Chain Management Office on the 4th Floor of the same address), prior to the Closing Time: 3:00 p.m. Vancouver Time, Thursday, June 22, 2017 in an envelope clearly marked "Addendum No. 1 to ITT No. PS20170704: Sunset Park Upgrade."

NAME OF VENDOR
SIGNATURE OF AUTHORIZED SIGNATORY
DATE

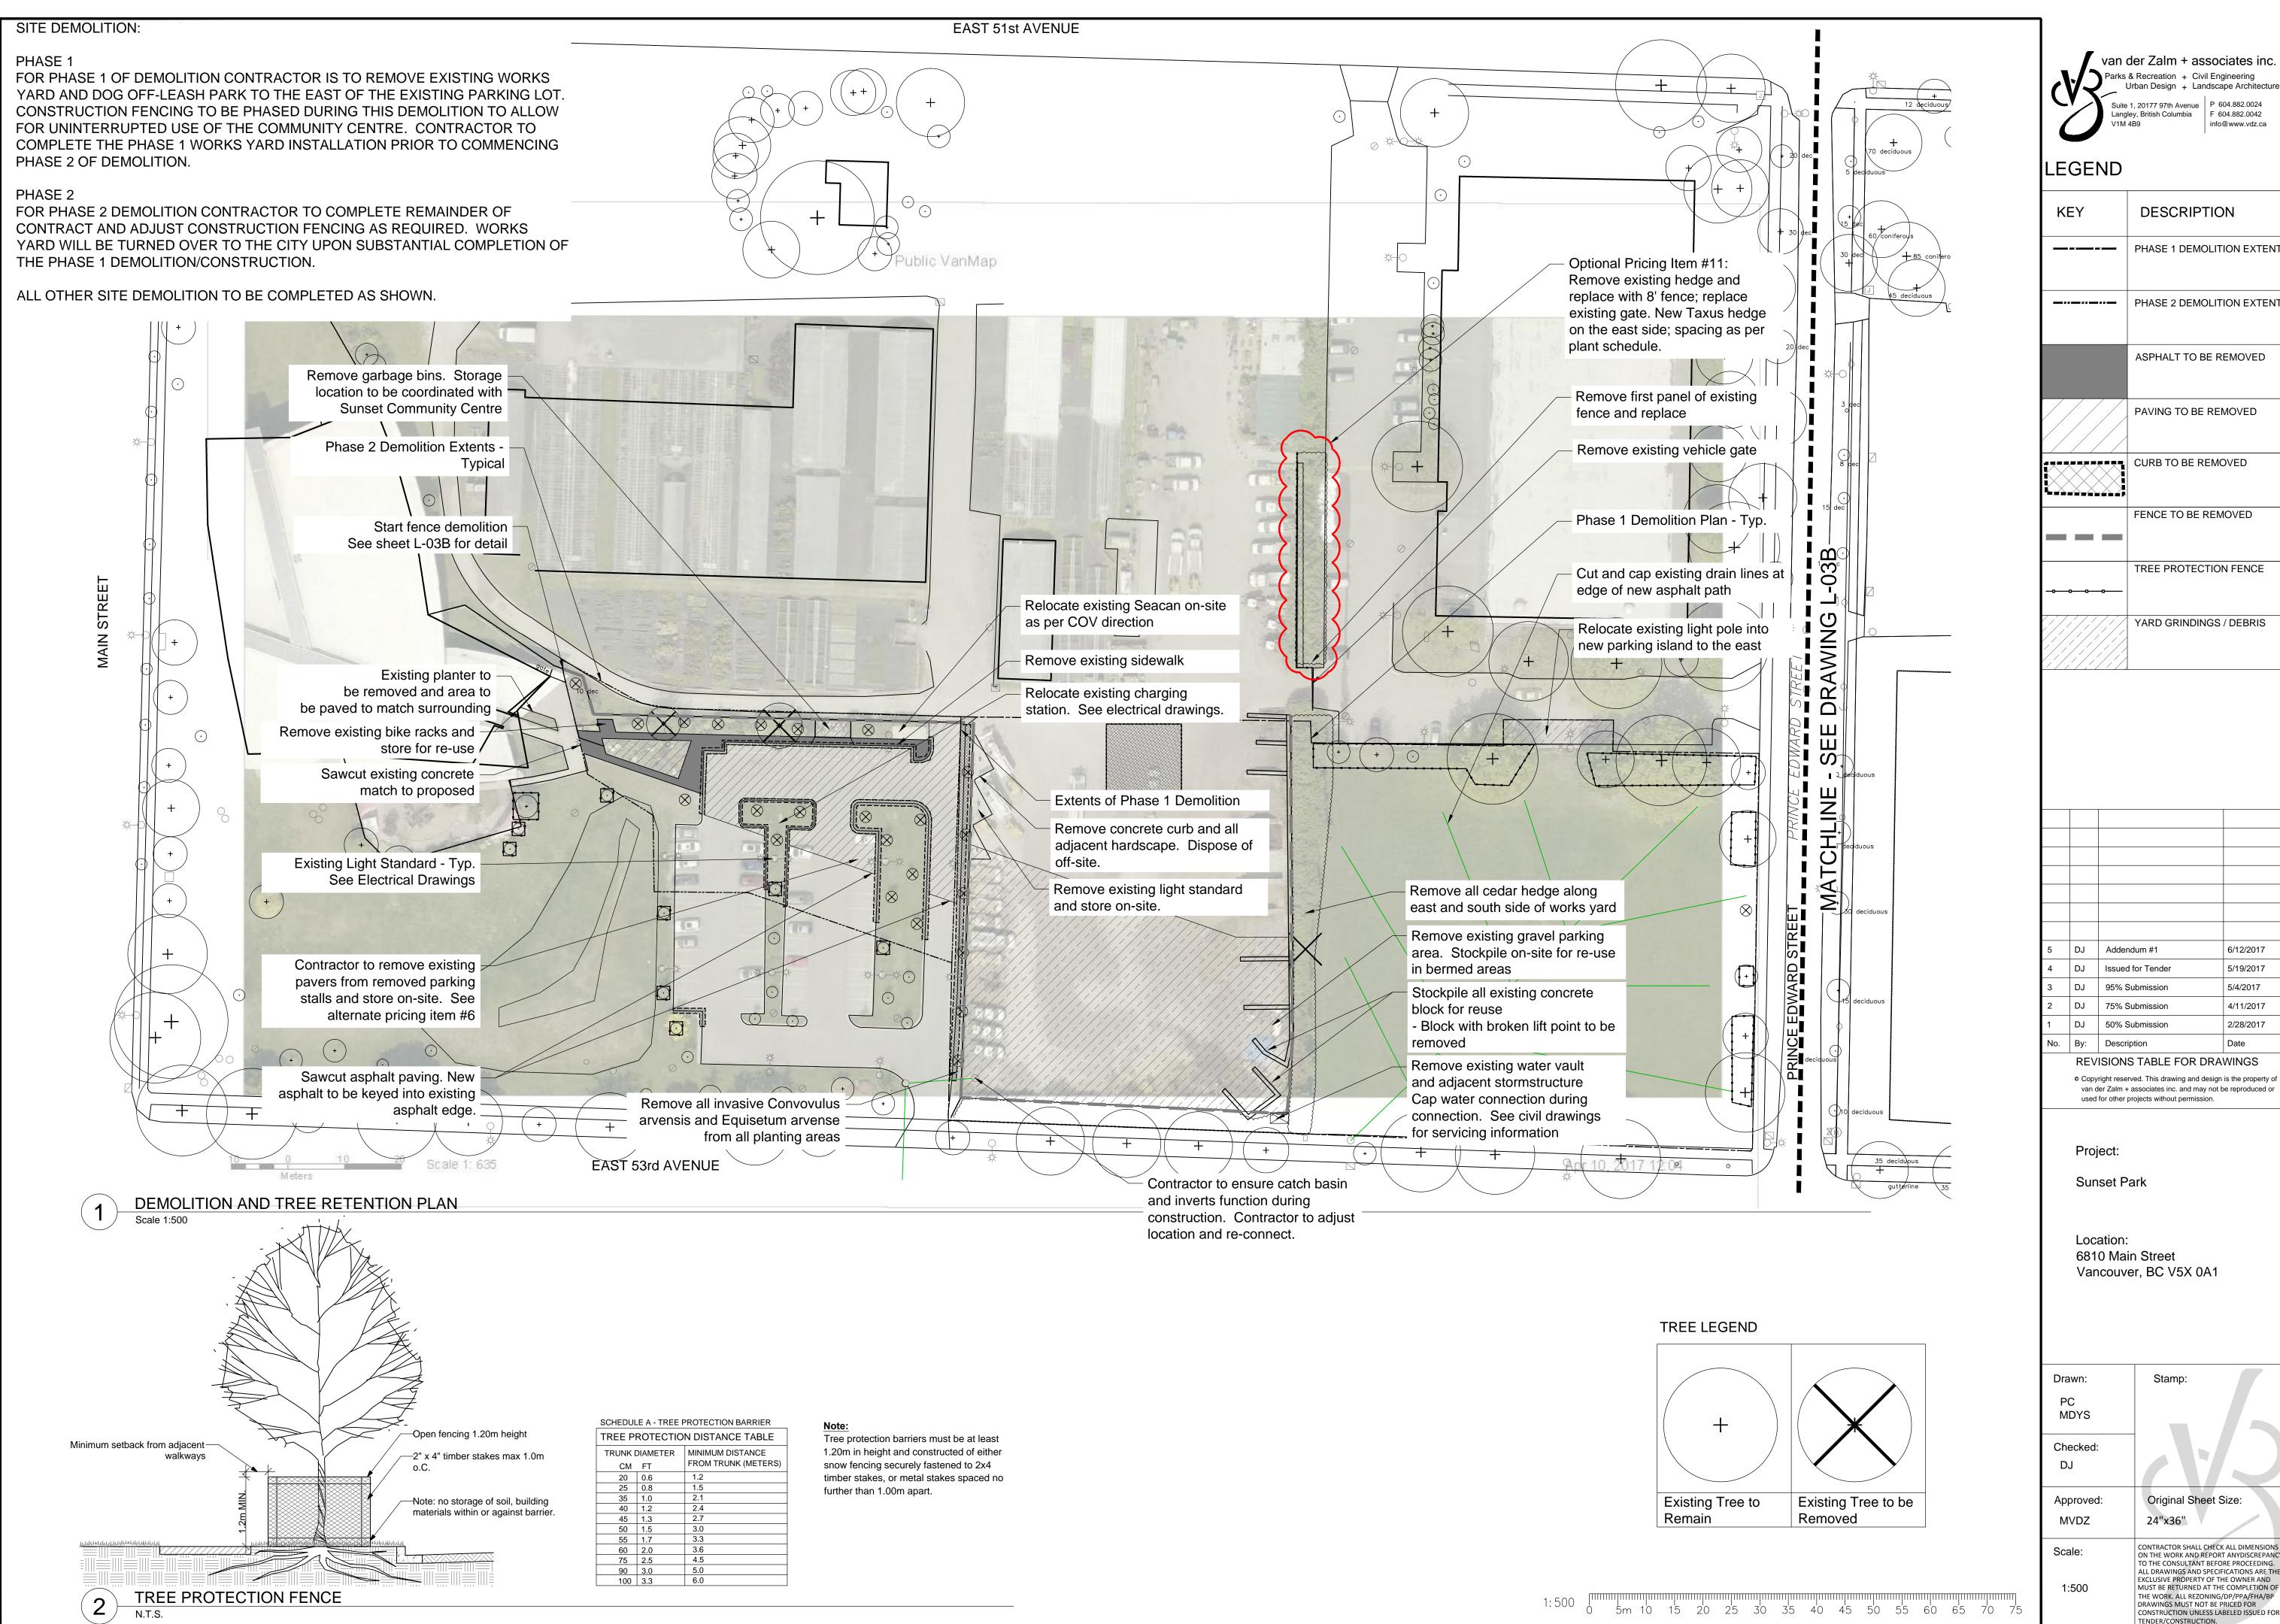

van der Zalm + associates inc. Parks & Recreation + Civil Engineering Urban Design + Landscape Architecture Suite 1, 20177 97th Avenue Langley, British Columbia F 604.882.0024 info@www.vdz.ca

DESCRIPTION PHASE 1 DEMOLITION EXTENTS PHASE 2 DEMOLITION EXTENTS

PAVING TO BE REMOVED

ASPHALT TO BE REMOVED

CURB TO BE REMOVED

FENCE TO BE REMOVED TREE PROTECTION FENCE

YARD GRINDINGS / DEBRIS

Ш

2

NOIL.

EMOL

NORTH

0

VDZ Project #:
PR20

DJ Addendum #1 6/12/2017 5/19/2017 DJ Issued for Tender 5/4/2017 DJ 95% Submission 4/11/2017 DJ 75% Submission DJ 50% Submission 2/28/2017 By: Description REVISIONS TABLE FOR DRAWINGS

> 6810 Main Street Vancouver, BC V5X 0A1

Original Sheet Size:

TENDER/CONSTRUCTION.

24"x36" CONTRACTOR SHALL CHECK ALL DIMENSIONS ON THE WORK AND REPORT ANYDISCREPANCY

TO THE CONSULTANT BEFORE PROCEEDING. 3 ALL DRAWINGS AND SPECIFICATIONS ARE THE EXCLUSIVE PROPERTY OF THE OWNER AND MUST BE RETURNED AT THE COMPLETION OF 0 THE WORK. ALL REZONING/DP/PPA/FHA/BP DRAWINGS MUST NOT BE PRICED FOR CONSTRUCTION UNLESS LABELED ISSUED FOR

Structure: Contractor to remove and take to Evan Work Yard. PB to paint and restore for contractor to install. See below for images of features to be retained. For installation details of these re-furbished structures contact Swing Time Distributors -604-990-91867. Existing edge of asphalt and top of bank to Area of work with special tree protection consideration Existing wooden stairs to be removed Remove existing below grade wading pool. See image on right. Remove existing swing

All fruit trees to be

Digger, See-Saw, Hill Slide, and Slide

Slide to be removed

from structure and

delivered to Evans

Works Yard. To be

of off-site.

removed.

remain

removed and new fence panel sections to begin.

Existing post to be

To be removed and disposed of off-site. Wading pool material is broken concrete and gravel causing drainage issues.


BURIED WADING POOL



FENCING REMOVAL



KOMPAN SEE-SAW TO BE RETAINED

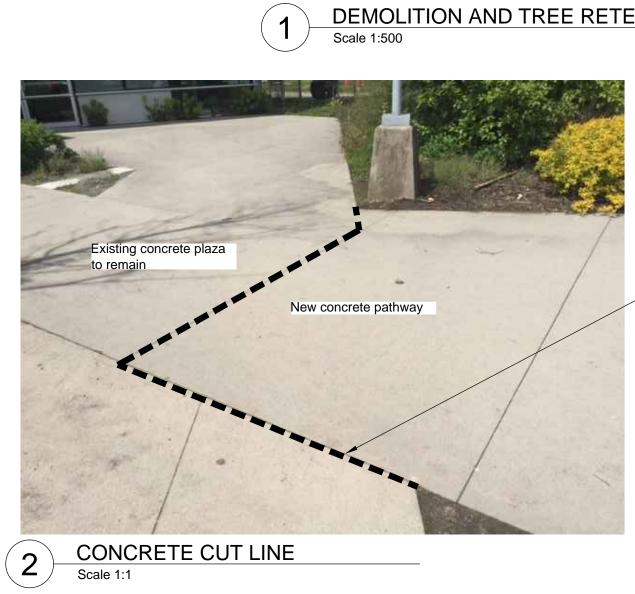



SWINGTIME SLIDE STRUCTURE TO BE RETAINED



SWINGTIME DIGGER TO BE RETAINED



SWINGTIME SLIDE ONLY TO BE RETAINED

Buried wading pool. DJ Addendum #1 DJ Issued for Tender

6/12/2017 5/19/2017 DJ 95% Submission 5/4/2017 DJ 75% Submission 4/11/2017 DJ 50% Submission 2/28/2017 By: Description REVISIONS TABLE FOR DRAWINGS Copyright reserved. This drawing and design is the property of van der Zalm + associates inc. and may not be reproduced or

van der Zalm + associates inc. Parks & Recreation + Civil Engineering
Urban Design + Landscape Architecture

Suite 1, 20177 97th Avenue Langley, British Columbia P 604.882.0024 F 604.882.0042

DESCRIPTION

SIDEWALK TO BE REMOVED

PAVING TO BE REMOVED

FENCE TO BE REMOVED

PLAYGROUND TO BE REMOVED

TREE PROTECTION FENCE

TENTION

2

RE

AND

EMOL

NORTH

9

VDZ Project #:

CURB TO BE REMOVED

LEGEND

4-X-X-2-6-6;

-0--0--0--

KEY

info@www.vdz.ca

used for other projects without permission.


Project:

Sunset Park

Location: 6810 Main Street Vancouver, BC V5X 0A1

Drawn:	Stamp:
PC MDYS	
Checked: DJ	
Approved:	Original Sheet Size:
MVDZ	24"x36"

CONTRACTOR SHALL CHECK ALL DIMENSIONS ON THE WORK AND REPORT ANYDISCREPANCY Scale: TO THE CONSULTANT BEFORE PROCEEDING. ALL DRAWINGS AND SPECIFICATIONS ARE THE EXCLUSIVE PROPERTY OF THE OWNER AND MUST BE RETURNED AT THE COMPLETION OF THE WORK. ALL REZONING/DP/PPA/FHA/BP DRAWINGS MUST NOT BE PRICED FOR CONSTRUCTION UNLESS LABELED ISSUED FOR TENDER/CONSTRUCTION.

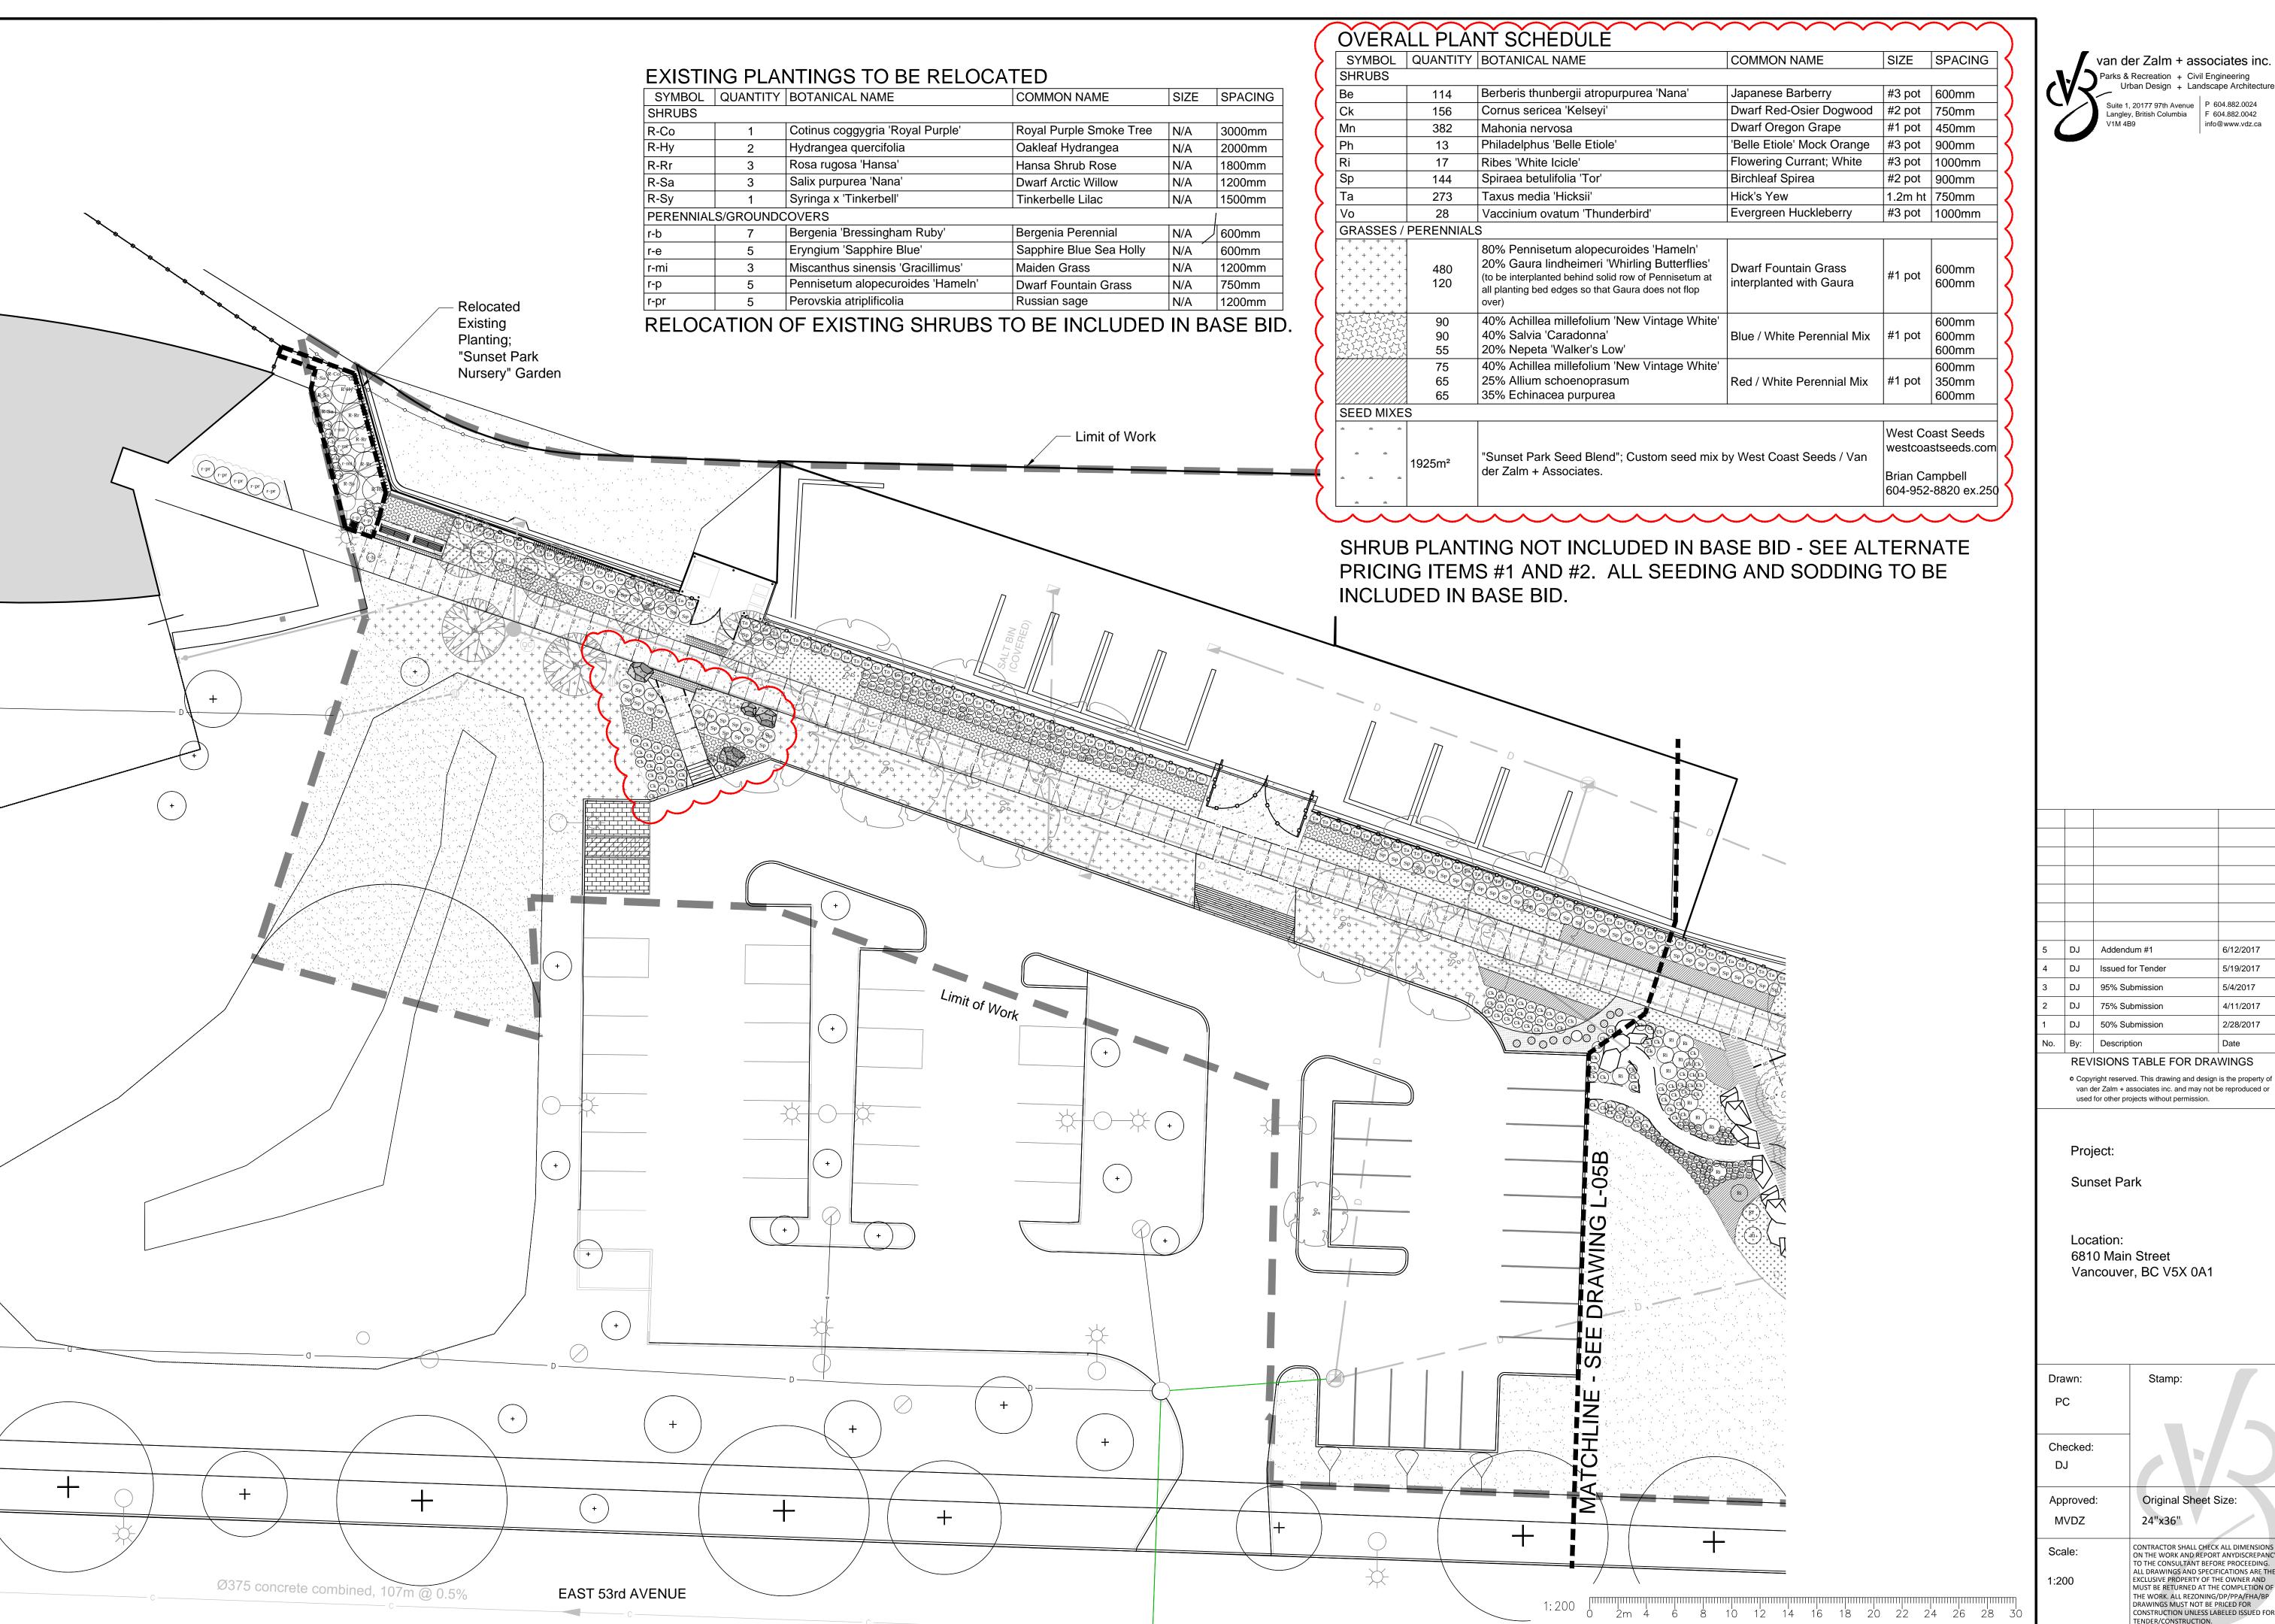

van der Zalm + associates inc. Parks & Recreation + Civil Engineering
Urban Design + Landscape Architecture Suite 1, 20177 97th Avenue Langley, British Columbia P 604.882.0024 F 604.882.0042 info@www.vdz.ca



6/12/2017

5/19/2017

5/4/2017

4/11/2017

2/28/2017

Original Sheet Size:

CONTRACTOR SHALL CHECK ALL DIMENSIONS ON THE WORK AND REPORT ANYDISCREPANCY

TO THE CONSULTANT BEFORE PROCEEDING. ALL DRAWINGS AND SPECIFICATIONS ARE THE

EXCLUSIVE PROPERTY OF THE OWNER AND MUST BE RETURNED AT THE COMPLETION OF


THE WORK. ALL REZONING/DP/PPA/FHA/BP DRAWINGS MUST NOT BE PRICED FOR

TENDER/CONSTRUCTION.

CONSTRUCTION UNLESS LABELED ISSUED FOR

24"x36"

NORTH VDZ Project #: PR20

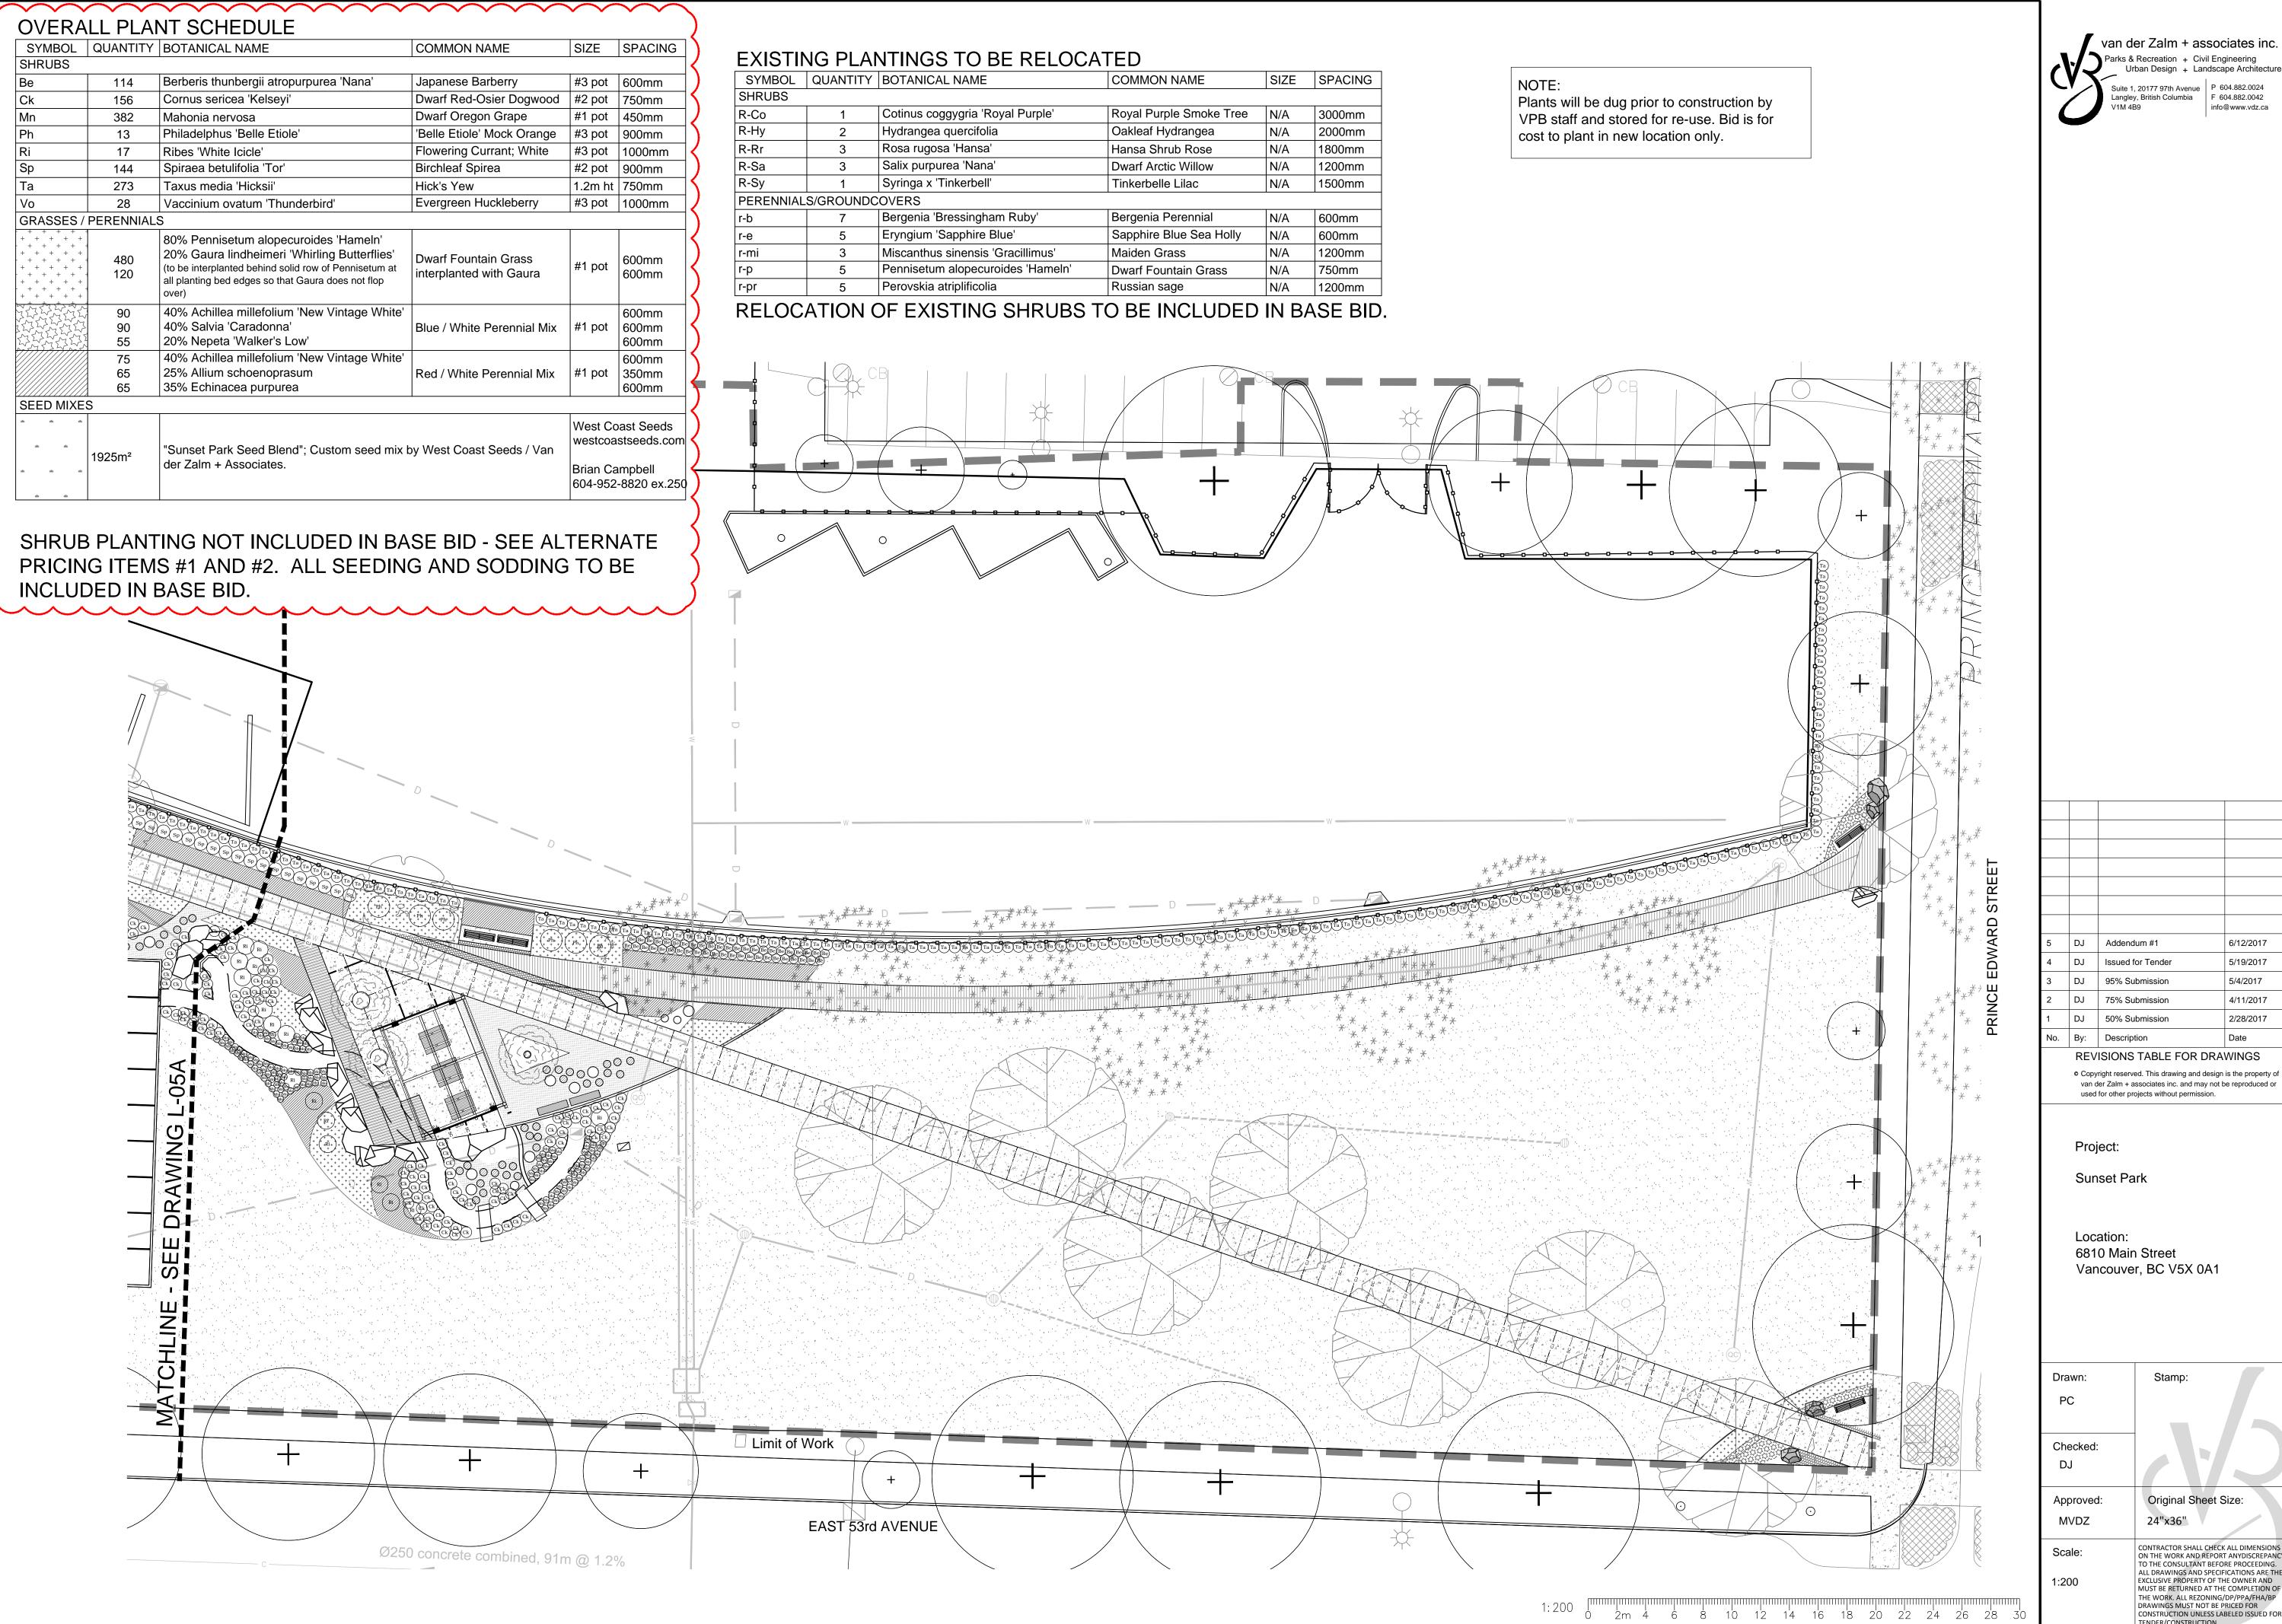

van der Zalm + associates inc. Parks & Recreation + Civil Engineering
Urban Design + Landscape Architecture Suite 1, 20177 97th Avenue Langley, British Columbia P 604.882.0024 F 604.882.0042 info@www.vdz.ca



ZI L L V

6/12/2017

5/19/2017

5/4/2017

4/11/2017 2/28/2017

Issued for Tender

van der Zalm + associates inc. and may not be reproduced or

Original Sheet Size:

CONTRACTOR SHALL CHECK ALL DIMENSIONS
ON THE WORK AND REPORT ANYDISCREPANCY

TO THE CONSULTANT BEFORE PROCEEDING. ALL DRAWINGS AND SPECIFICATIONS ARE THE

EXCLUSIVE PROPERTY OF THE OWNER AND MUST BE RETURNED AT THE COMPLETION OF

THE WORK. ALL REZONING/DP/PPA/FHA/BP

DRAWINGS MUST NOT BE PRICED FOR CONSTRUCTION UNLESS LABELED ISSUED FOR

TENDER/CONSTRUCTION.

24"x36"

used for other projects without permission

NORTH

VDZ Project #: PR20'

Limit of Work

SYMBOL QUANTITY BOTANICAL NAME		COMMON NAME	SIZE	SPACING
			•	
114	Berberis thunbergii atropurpurea 'Nana'	Japanese Barberry	#3 pot	600mm
156	Cornus sericea 'Kelseyi'	Dwarf Red-Osier Dogwood	#2 pot	750mm
382	Mahonia nervosa	Dwarf Oregon Grape	#1 pot	450mm
13	Philadelphus 'Belle Etiole'	'Belle Etiole' Mock Orange	#3 pot	900mm
17	Ribes 'White Icicle'	Flowering Currant; White	#3 pot	1000mm
144	Spiraea betulifolia 'Tor'	Birchleaf Spirea	#2 pot	900mm
273	Taxus media 'Hicksii'	Hick's Yew	1.2m ht	750mm
28	Vaccinium ovatum 'Thunderbird'	Evergreen Huckleberry	#3 pot	1000mm
PERENNIAL	S			
480 120	80% Pennisetum alopecuroides 'Hameln' 20% Gaura lindheimeri 'Whirling Butterflies' (to be interplanted behind solid row of Pennisetum at all planting bed edges so that Gaura does not flop over)	Dwarf Fountain Grass interplanted with Gaura	#1 pot	600mm 600mm
90 90 55	40% Achillea millefolium 'New Vintage White' 40% Salvia 'Caradonna' 20% Nepeta 'Walker's Low'	Blue / White Perennial Mix	#1 pot	600mm 600mm 600mm
75 65 65	40% Achillea millefolium 'New Vintage White' 25% Allium schoenoprasum 35% Echinacea purpurea	Red / White Perennial Mix	#1 pot	600mm 350mm 600mm
	114 156 382 13 17 144 273 28 PERENNIALS 480 120 90 90 55 75 65 65	114 Berberis thunbergii atropurpurea 'Nana' 156 Cornus sericea 'Kelseyi' 382 Mahonia nervosa 13 Philadelphus 'Belle Etiole' 17 Ribes 'White Icicle' 144 Spiraea betulifolia 'Tor' 273 Taxus media 'Hicksii' 28 Vaccinium ovatum 'Thunderbird' PERENNIALS 80% Pennisetum alopecuroides 'Hameln' 20% Gaura lindheimeri 'Whirling Butterflies' (to be interplanted behind solid row of Pennisetum at all planting bed edges so that Gaura does not flop over) 90 40% Achillea millefolium 'New Vintage White' 90 40% Salvia 'Caradonna' 55 20% Nepeta 'Walker's Low' 75 40% Achillea millefolium 'New Vintage White' 65 25% Allium schoenoprasum 65 35% Echinacea purpurea	114 Berberis thunbergii atropurpurea 'Nana' Japanese Barberry 156 Cornus sericea 'Kelseyi' Dwarf Red-Osier Dogwood 382 Mahonia nervosa Dwarf Oregon Grape 13 Philadelphus 'Belle Etiole' 'Belle Etiole' Mock Orange 17 Ribes 'White Icicle' Flowering Currant; White 144 Spiraea betulifolia 'Tor' Birchleaf Spirea 273 Taxus media 'Hicksii' Hick's Yew 28 Vaccinium ovatum 'Thunderbird' Evergreen Huckleberry PERENNIALS 480 120 80% Pennisetum alopecuroides 'Hameln' 20% Gaura lindheimeri 'Whirling Butterflies' (to be interplanted behind solid row of Pennisetum at all planting bed edges so that Gaura does not flop over) 90 40% Achillea millefolium 'New Vintage White' 90 40% Salvia 'Caradonna' Blue / White Perennial Mix 55 20% Nepeta 'Walker's Low' 75 40% Achillea millefolium 'New Vintage White' 65 25% Allium schoenoprasum 65 35% Echinacea purpurea	114 Berberis thunbergii atropurpurea 'Nana' Japanese Barberry #3 pot 156 Cornus sericea 'Kelseyi' Dwarf Red-Osier Dogwood #2 pot 382 Mahonia nervosa Dwarf Oregon Grape #1 pot 13 Philadelphus 'Belle Etiole' 'Belle Etiole' Mock Orange #3 pot 17 Ribes 'White Icicle' Flowering Currant; White #3 pot 144 Spiraea betulifolia 'Tor' Birchleaf Spirea #2 pot 273 Taxus media 'Hicksii' Hick's Yew 1.2m ht 28 Vaccinium ovatum 'Thunderbird' Evergreen Huckleberry #3 pot PERENNIALS 480 80% Pennisetum alopecuroides 'Hameln' 20% Gaura lindheimeri 'Whirling Butterflies' (to be interplanted behind solid row of Pennisetum at all planting bed edges so that Gaura does not flop over) 90 40% Achillea millefolium 'New Vintage White' 90 40% Salvia 'Caradonna' Blue / White Perennial Mix #1 pot 20% Nepeta 'Walker's Low' 75 40% Achillea millefolium 'New Vintage White' 65 25% Allium schoenoprasum 65 35% Echinacea purpurea Red / White Perennial Mix #1 pot

ια	210	Taxus media Tileksii	THORS TOW	1.2111111	7 30111111
Vo	28	Vaccinium ovatum 'Thunderbird'	Evergreen Huckleberry	#3 pot	1000mm
GRASSES /	PERENNIAL	S			
+ + + + + + + + + + + + + + + + + + +	480 120	80% Pennisetum alopecuroides 'Hameln' 20% Gaura lindheimeri 'Whirling Butterflies' (to be interplanted behind solid row of Pennisetum at all planting bed edges so that Gaura does not flop over)	Dwarf Fountain Grass interplanted with Gaura	#1 pot	600mm 600mm
	90 90 55	40% Achillea millefolium 'New Vintage White' 40% Salvia 'Caradonna' 20% Nepeta 'Walker's Low'	Blue / White Perennial Mix	#1 pot	600mm 600mm 600mm
	75 65 65	40% Achillea millefolium 'New Vintage White' 25% Allium schoenoprasum 35% Echinacea purpurea	Red / White Perennial Mix	#1 pot	600mm 350mm 600mm

	1925m²	West Coast Seeds westcoastseeds.com	
*	1925111	Brian Campbell 604-952-8820 ex.250	

van der Zalm + associates inc. Parks & Recreation + Civil Engineering
Urban Design + Landscape Architecture Suite 1, 20177 97th Avenue Langley, British Columbia V1M 4B9 P 604.882.0024 F 604.882.0042 info@www.vdz.ca



6/12/2017 5/19/2017 5/4/2017 4/11/2017 2/28/2017 REVISIONS TABLE FOR DRAWINGS Copyright reserved. This drawing and design is the property of van der Zalm + associates inc. and may not be reproduced or

DJ Addendum #1

DJ Issued for Tender

DJ 95% Submission

DJ 75% Submission

used for other projects without permission.

By: Description

Project:

Location:

Drawn:

PC

Checked: DJ

Approved:

MVDZ

Scale:

1:200

6810 Main Street

Sunset Park

NORTH

VDZ Project #:

Vancouver, BC V5X 0A1

Original Sheet Size:

CONTRACTOR SHALL CHECK ALL DIMENSIONS
ON THE WORK AND REPORT ANYDISCREPANCY
TO THE CONSULTANT BEFORE PROCEEDING.
ALL DRAWINGS AND SPECIFICATIONS ARE THE
EXCLUSIVE PROPERTY OF THE OWNER AND
MUST BE RETURNED AT THE COMPLETION OF

THE WORK. ALL REZONING/DP/PPA/FHA/BP DRAWINGS MUST NOT BE PRICED FOR CONSTRUCTION UNLESS LABELED ISSUED FOR

TENDER/CONSTRUCTION.

24"x36"


.06C

Product: Global Motion

Brand: Landscape Structures Supplier: Habitat Systems Inc. Supplier Rep: Feona Schalk Phone: (604) 294-4224 To be installed as per manufacturer's specifications


GLOBAL MOTION

Scale NTS

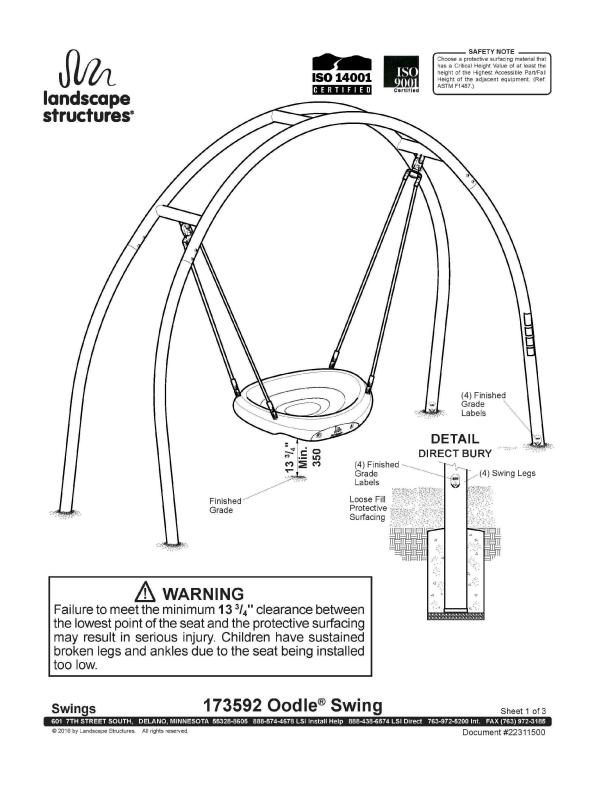


Product: Oodle Swing Model Number: 173592 Oodle Swing Brand: Lanscape Structures Supplier: Habitat Systems Inc. Supplier Rep: Feona Schalk Phone: (604) 294-4224 To be installed as per manufacturer's specifications

OODLE SWING Scale NTS

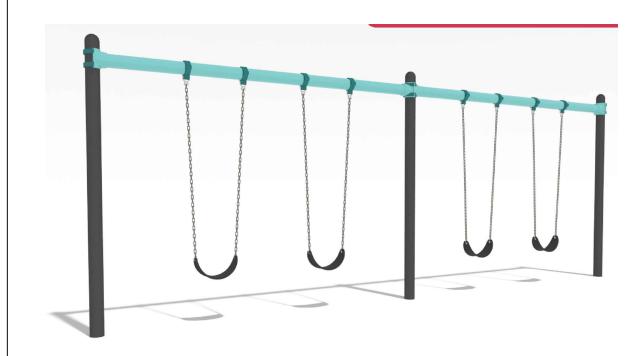

Product: 8'0" Triple Bay - (Double Bay Image Shown for Example Only) Model Number: 177345- with Three Bays Seat Options: 3 Belt Seats, 2 Full Bucket, 1 Accessible Brand: Landscape Structures
Supplier: Habitat Systems Inc. Supplier Rep: Feona Schalk Phone: (604) 294-4224 To be installed as per manufacturer's specifications

3 BAY SWING Scale NTS

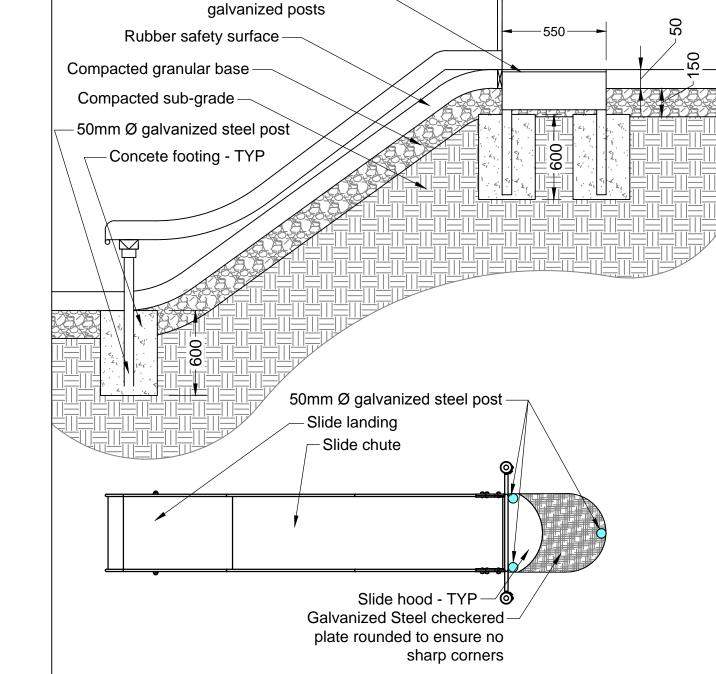

Slide hood - TYP -

Galvanized steel checker plate -


welded onto three (3) 50mm Ø

Note:

- All dimensions to be confirmed by contractor
 Contractor to remove slide from existing structure and to turn over to Vancouver Parks Board. Vancouver Parks Board will supply slide for installation by contractor
- 3. Contractor to contact Landscape Architect for approval prior to final installation

4. To be installed as per manufacturer's specifications


EMBANKMENT SLIDE Scale 1:20

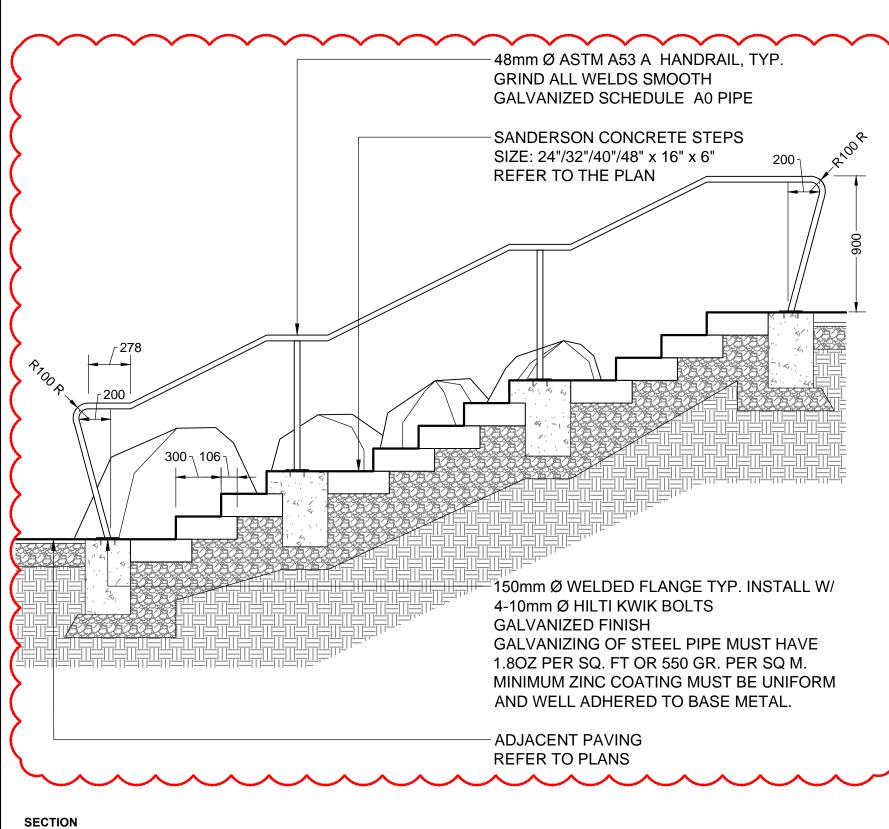


1. ALL METAL TO BE HOT DIP GALVANIZED AFTER FABRICATION, PRIOR TO DELIVERY TO THE SITE 2. ALL WELDS TO BE GROUND SMOOTH PRIOR TO GALVANIZING 3. SHOP DRAWINGS REQUIRED FOR ALL FINISHES, CONNECTIONS, AND HARDWARE; SUBMIT TO VPB FOR APPROVAL

4. LENGTH OF HAND RAILS VARY WITH NUMBER OF STEP RISERS 5. HAND RAIL TO BE INSTALLED AT ONE SIDE ONLY, REFER TO PLAN 6. NO SITE PATCHING OR TOUCH-UP OF GALVANIZED FINISH WILL BE PERMITTED


TIERED STEPS WITH HANDRAIL Scale 1:25

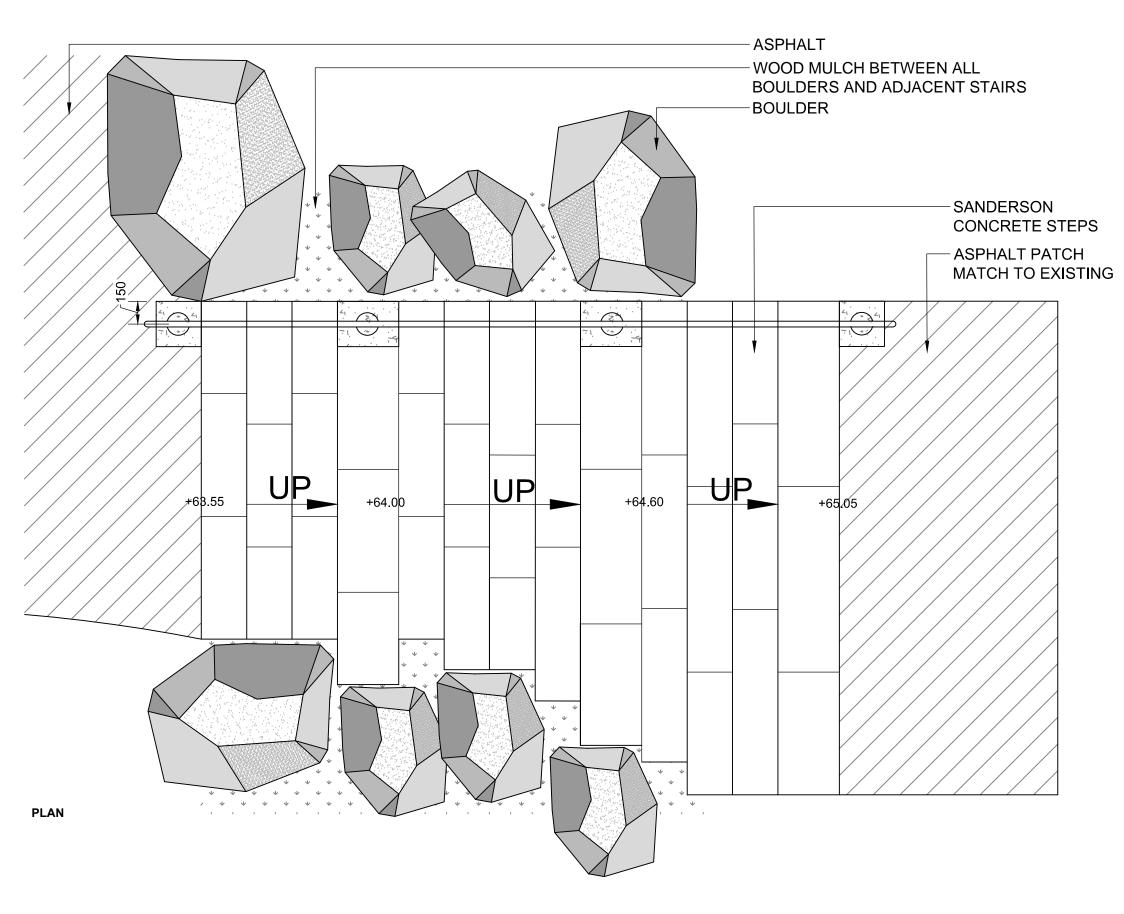

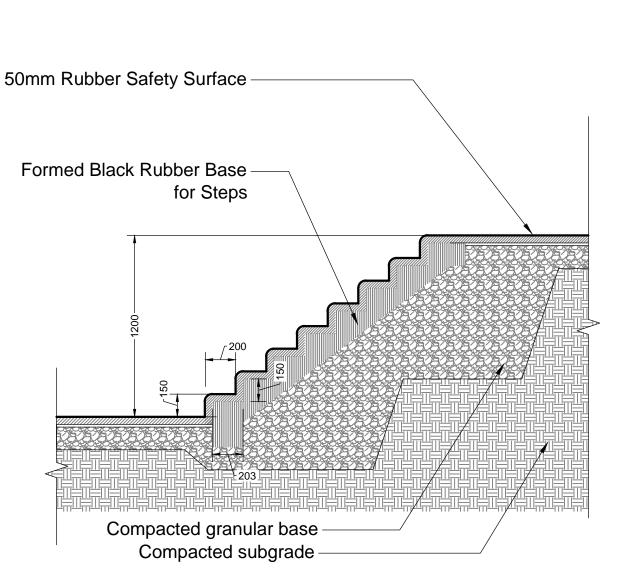

1. Poured-in-place rubber provided by landsafe supplier marathon athletic surfaces, or approved equal. Refer to supplier specifications and recommendations. 2. All depths to be as per manufacturer's recommendations.

RUBBER STAIRS Scale 1:25

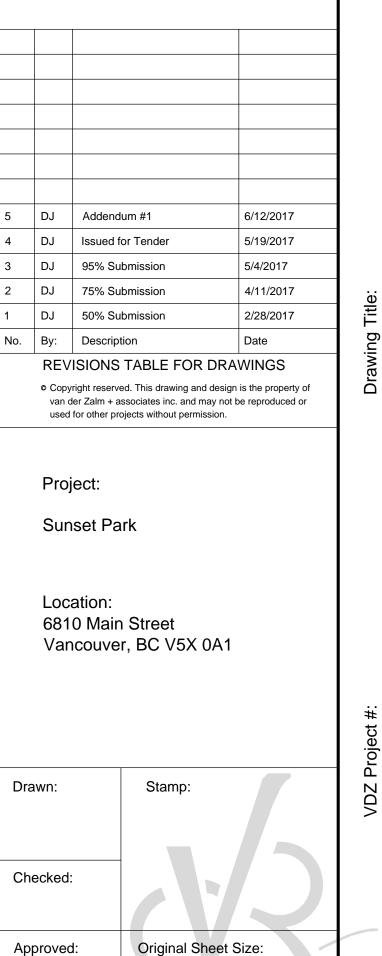

24"x36"

Scale:

AS SHOWN

CONTRACTOR SHALL CHECK ALL DIMENSIONS ON THE WORK AND REPORT ANYDISCREPANCY

TO THE CONSULTANT BEFORE PROCEEDING. ALL DRAWINGS AND SPECIFICATIONS ARE THE

EXCLUSIVE PROPERTY OF THE OWNER AND MUST BE RETURNED AT THE COMPLETION OF

THE WORK. ALL REZONING/DP/PPA/FHA/BP DRAWINGS MUST NOT BE PRICED FOR

CONSTRUCTION UNLESS LABELED ISSUED FOR

TENDER/CONSTRUCTION.

van der Zalm + associates inc.

Suite 1, 20177 97th Avenue Langley, British Columbia P 604.882.0024 F 604.882.0042

Urban Design + Landscape Architecture


info@www.vdz.ca


9


20


Y

Parks & Recreation + Civil Engineering

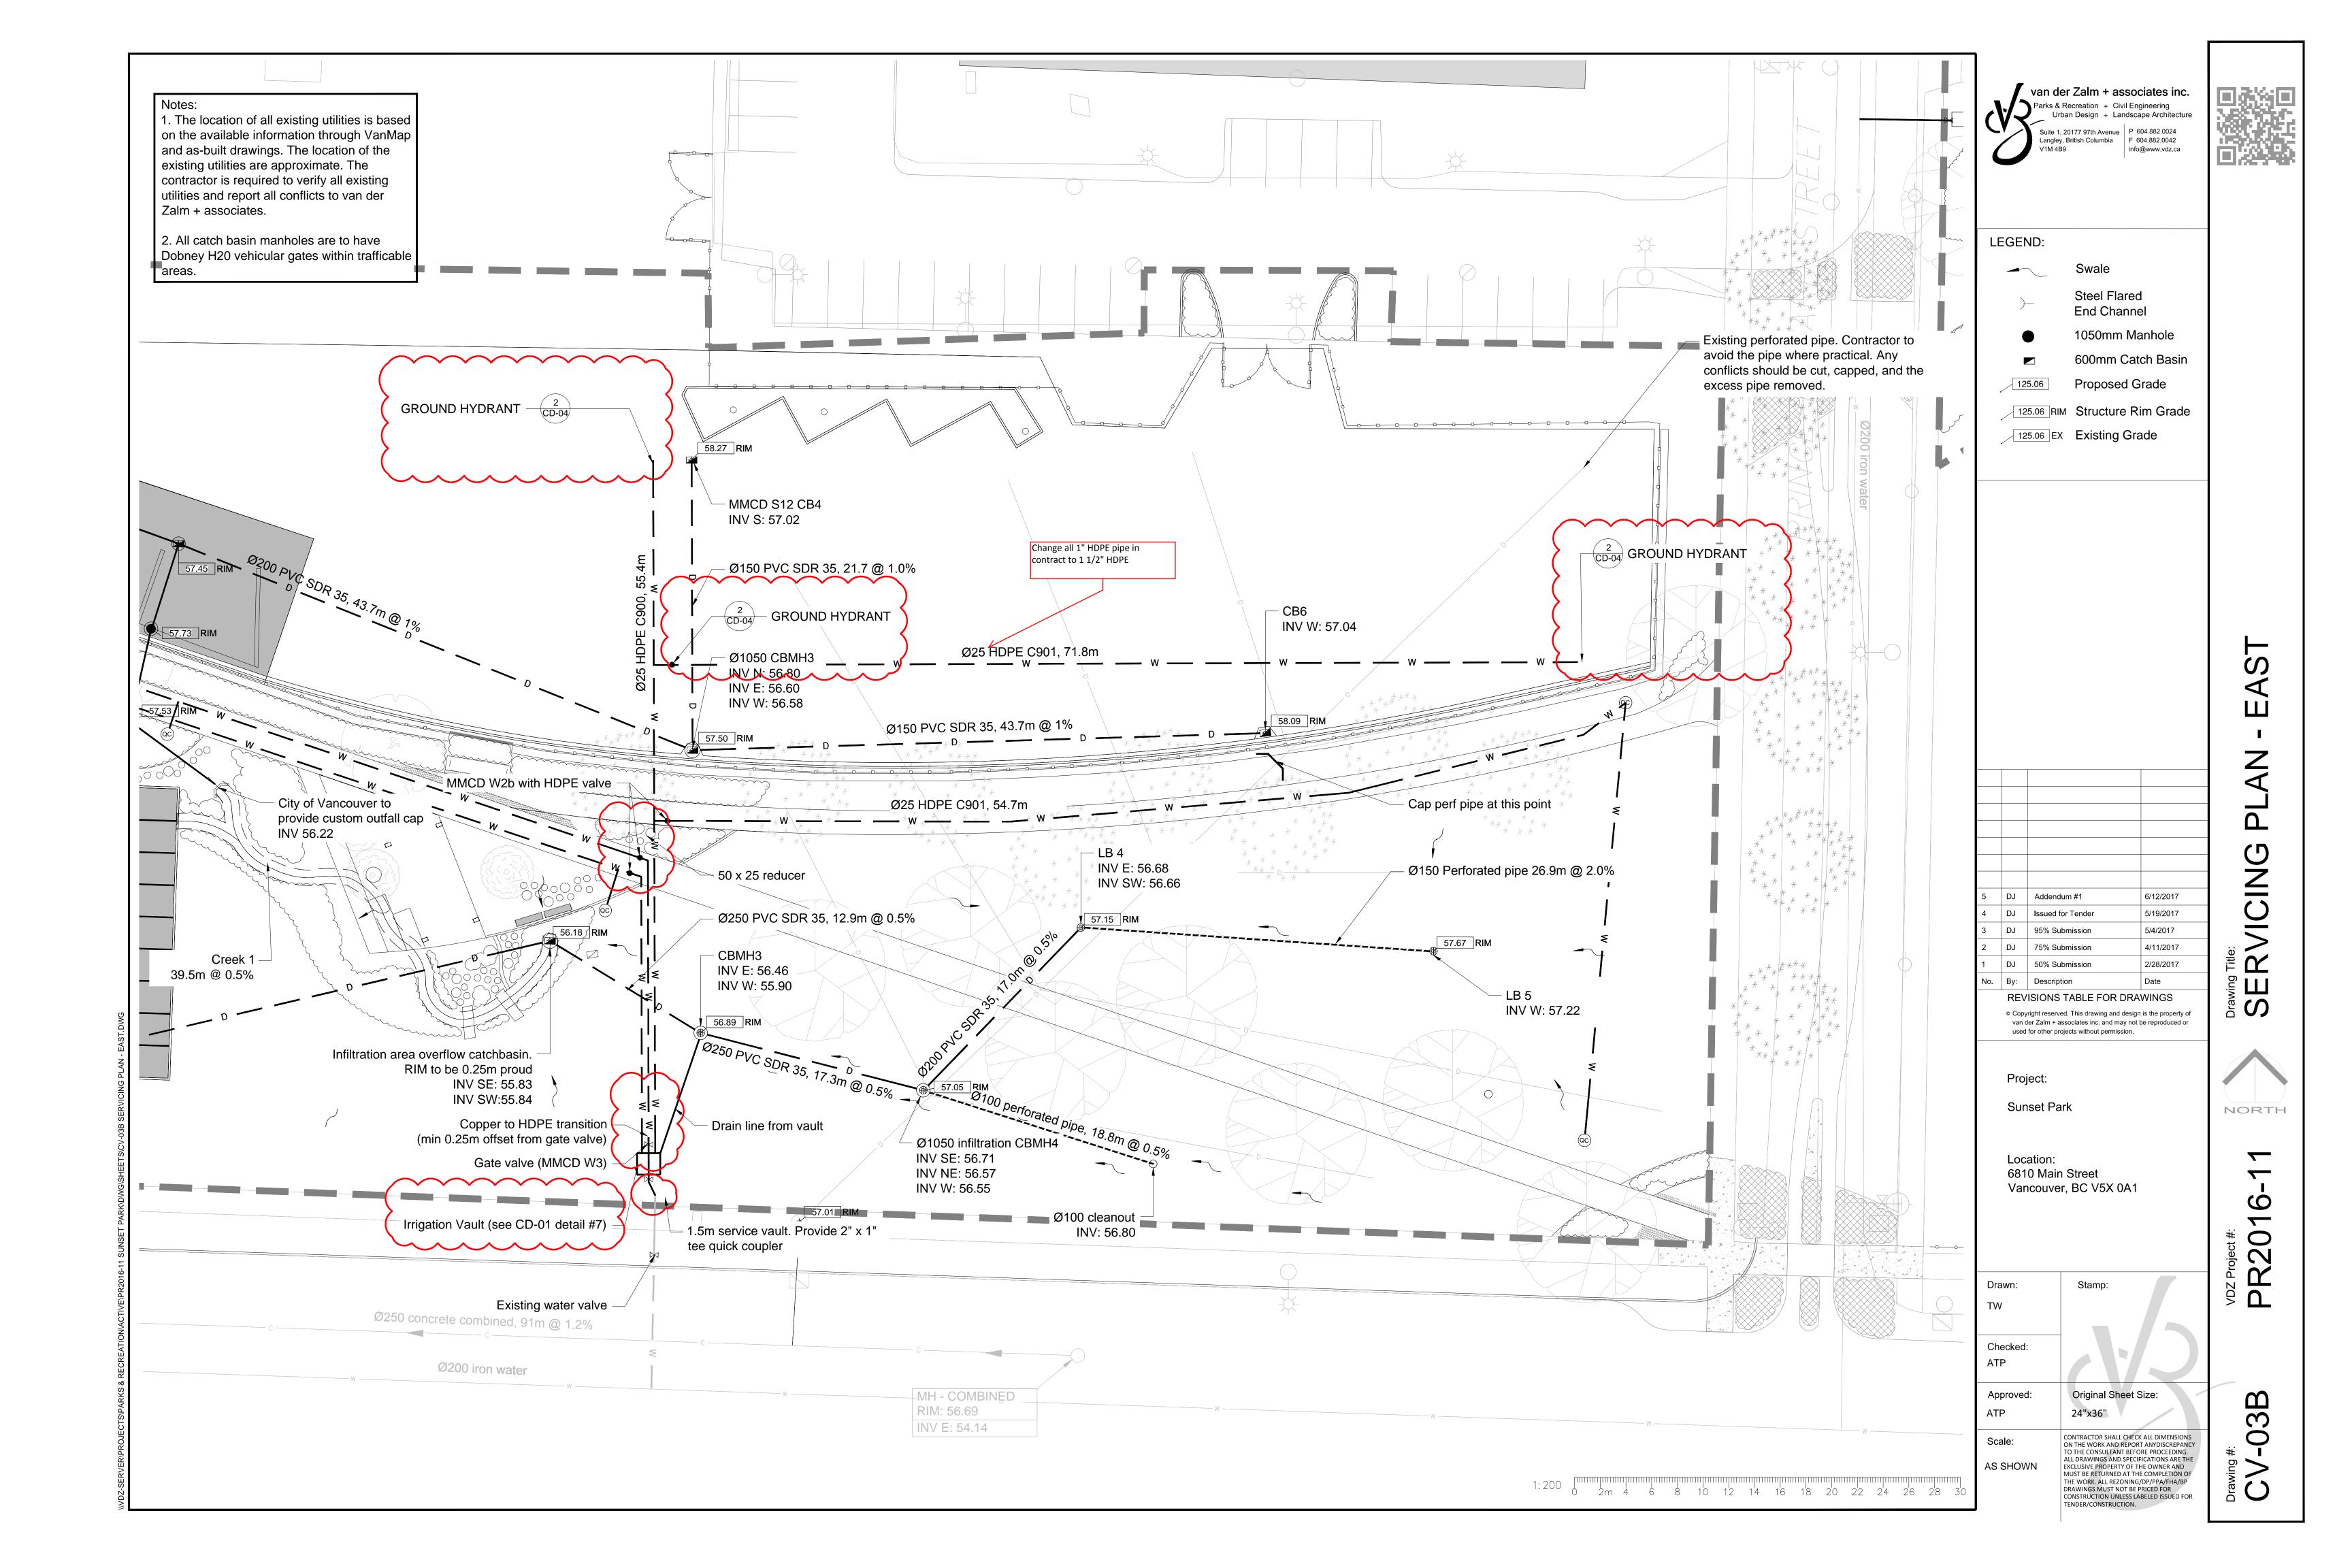


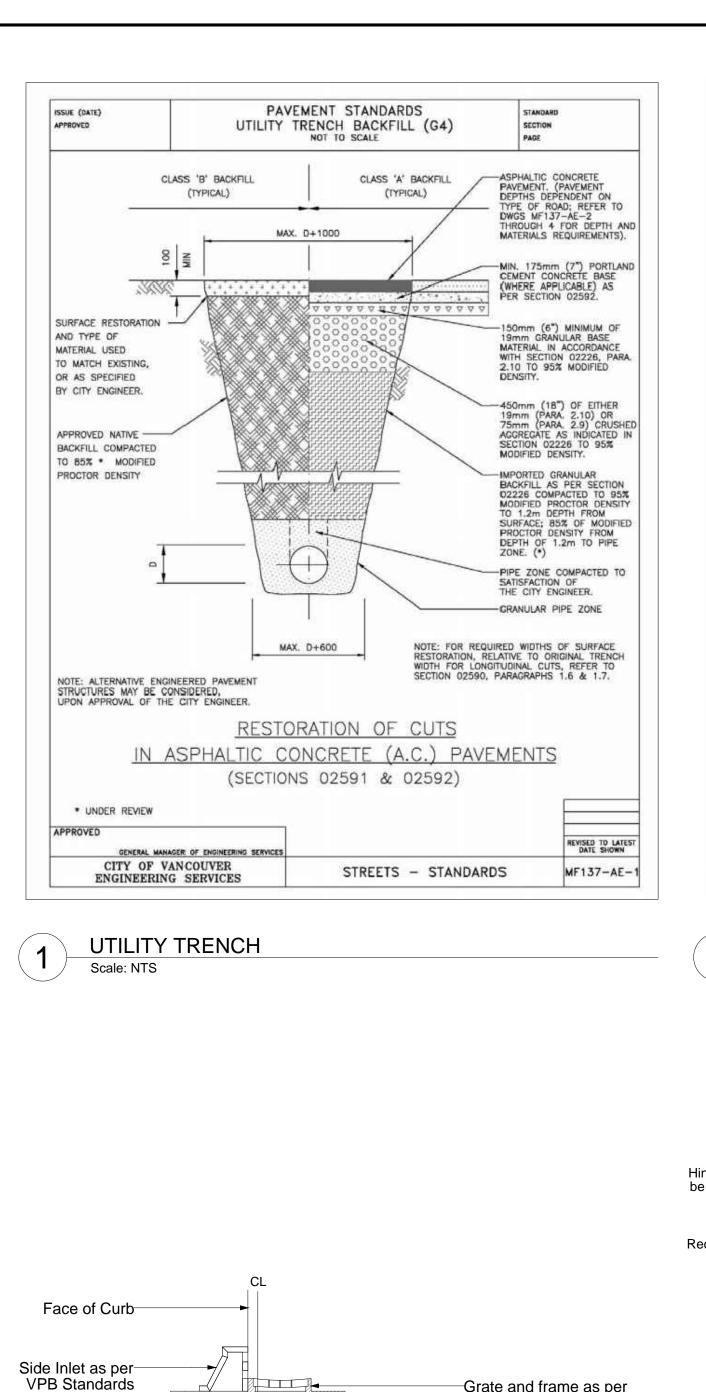

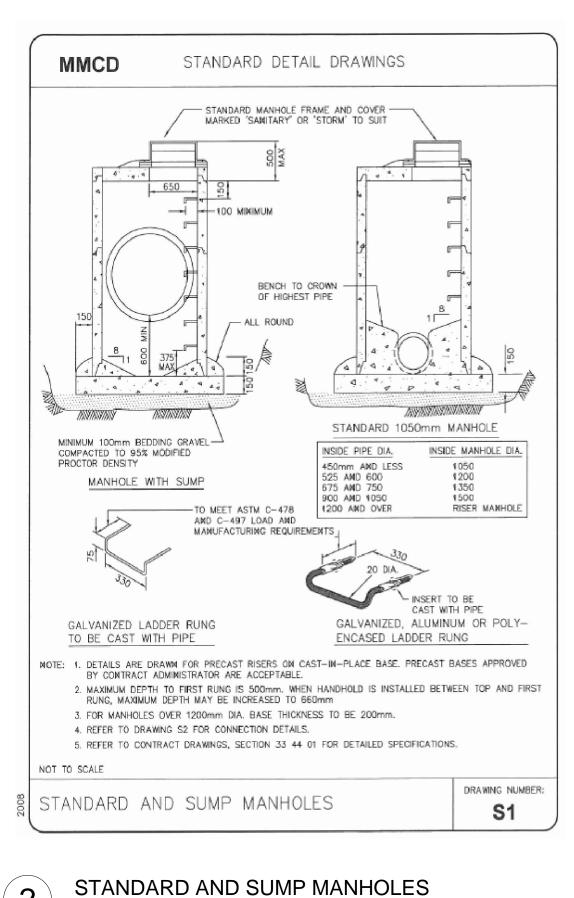

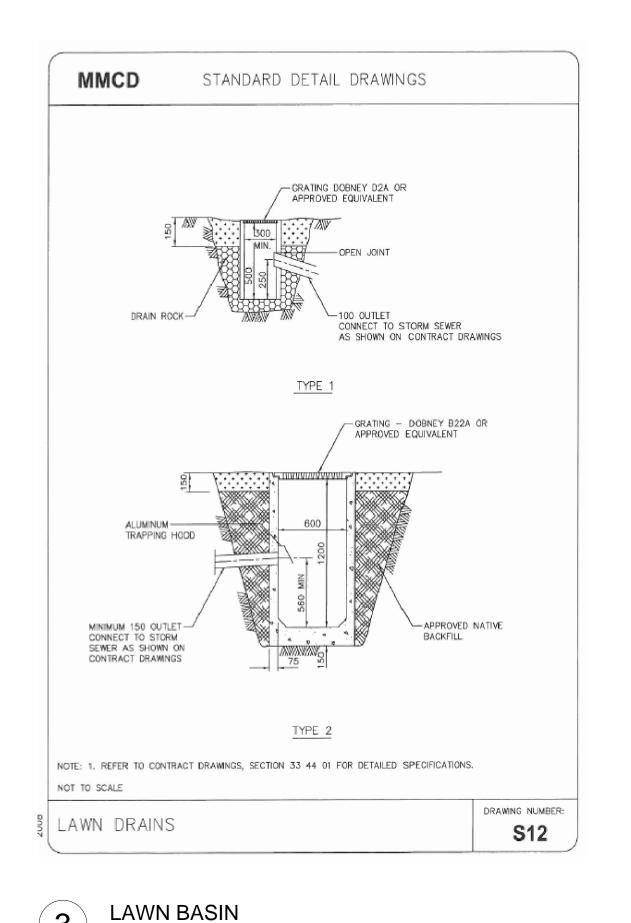


Scale: NTS

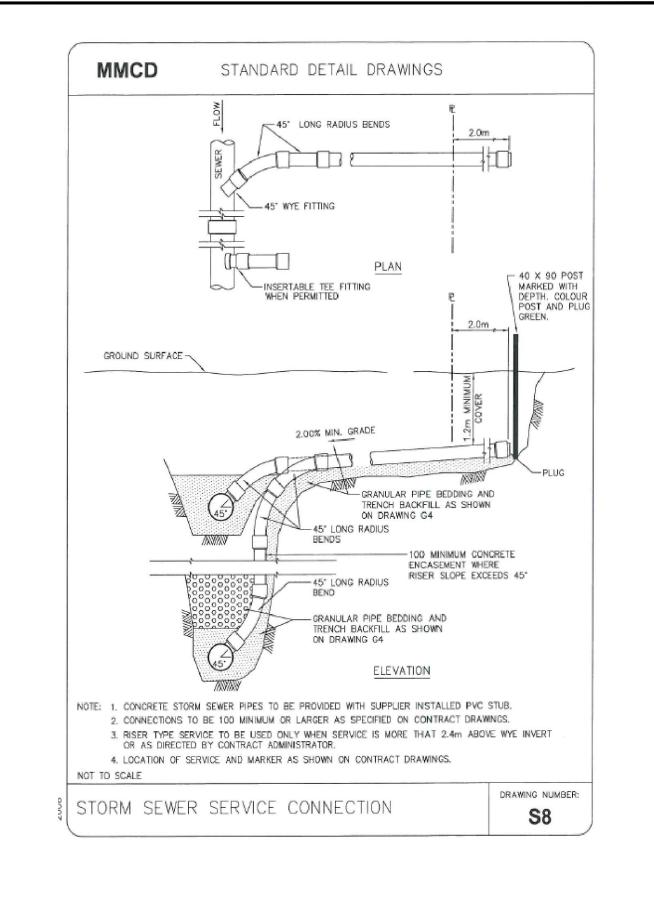




LONG RADIUS STORM CONNECTION Scale: NTS

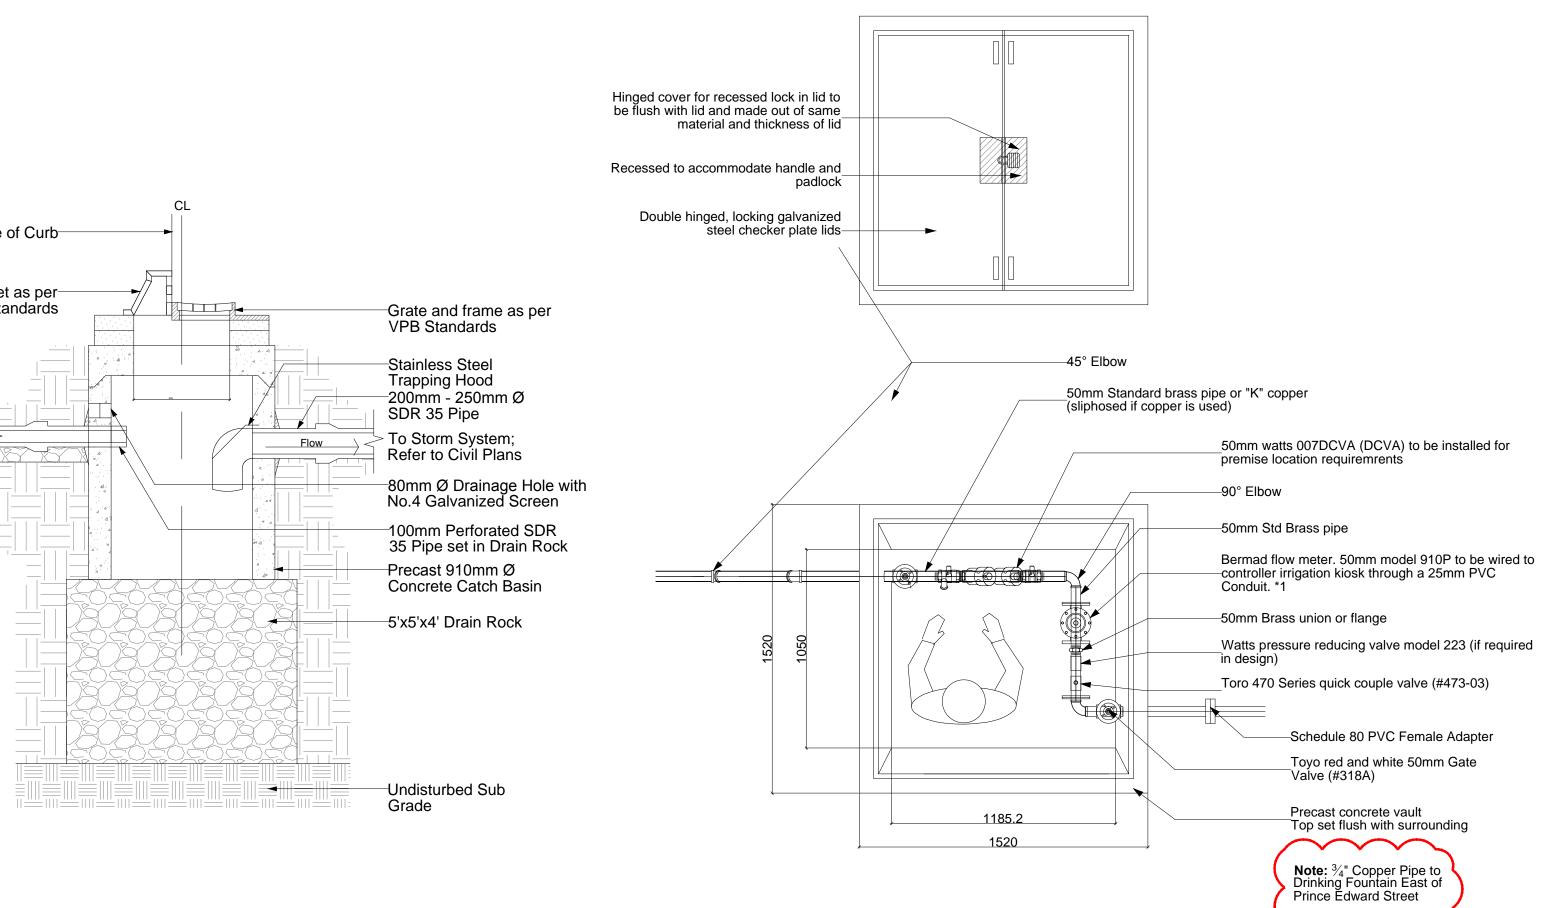

Scale: NTS

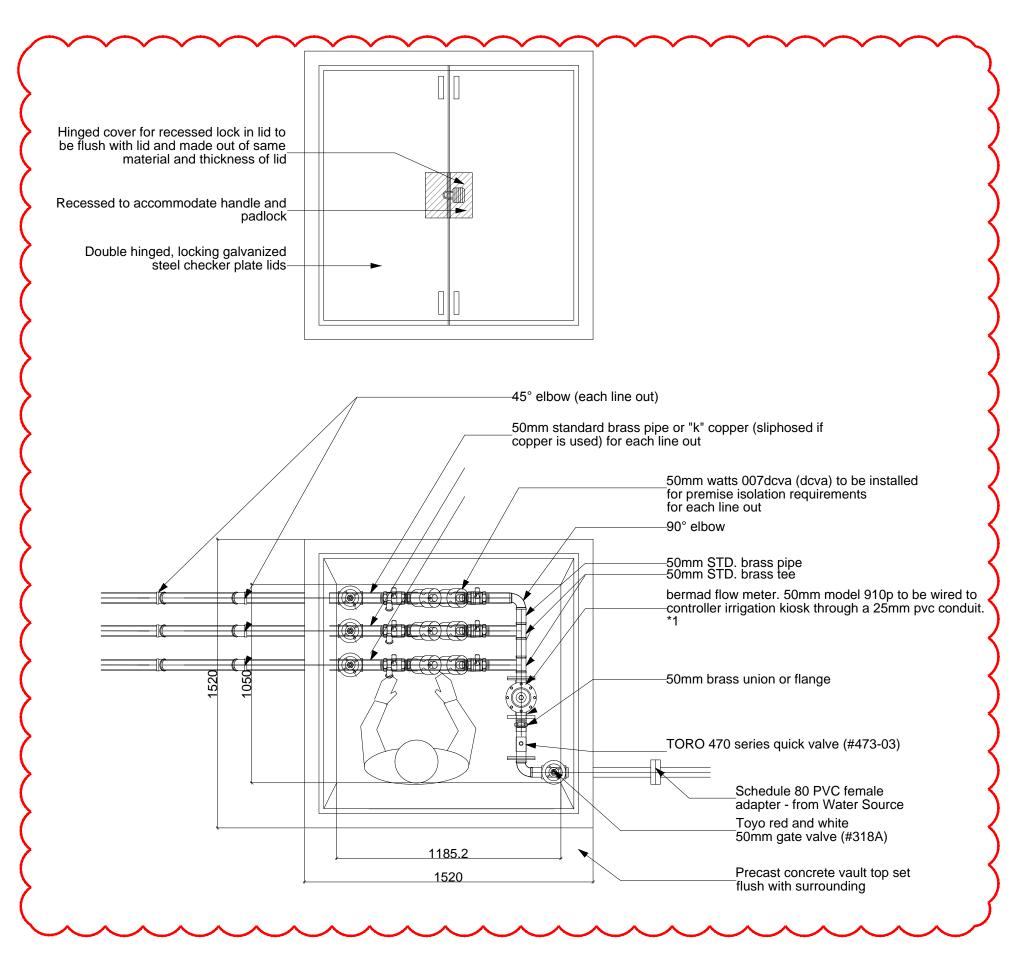

5	DJ	Addend	um #1		6/12/2017
4	DJ	Issued f	or Tender		5/19/2017
3	DJ	95% Su	bmission		5/4/2017
2	DJ	75% Su	bmission		4/11/2017
1	DJ	50% Su	bmission		2/28/2017
No.	Ву:	Descrip	tion		Date
REVISIONS TABLE FOR DRAWINGS					
	van d	ler Zalm + a	ed. This drawing and issociates inc. and m ojects without permis	ay not b	
Project: Sunset Park					
Location: 6810 Main Street Vancouver, BC V5X 0A1					
Drawn:			Stamp:		

TW

ATP

ATP

Checked:

Approved:

Original Sheet Size:

CONTRACTOR SHALL CHECK ALL DIMENSIONS

ON THE WORK AND REPORT ANYDISCREPANCY TO THE CONSULTANT BEFORE PROCEEDING. ALL DRAWINGS AND SPECIFICATIONS ARE THE

EXCLUSIVE PROPERTY OF THE OWNER AND MUST BE RETURNED AT THE COMPLETION OF THE WORK. ALL REZONING/DP/PPA/FHA/BP DRAWINGS MUST NOT BE PRICED FOR CONSTRUCTION UNLESS LABELED ISSUED FOR

TENDER/CONSTRUCTION.

24"x36"

0


INFILTRATION CATCH BASIN


Scale: NTS

WATER SERVICE VAULT FOR EAST OF PRINCE EDWARD STREET Scale: 1:25

WATER SERVICE VAULT AND BACKFLOW PREVENTER FOR WEST Scale: 1:25


Scale: AS SHOWN

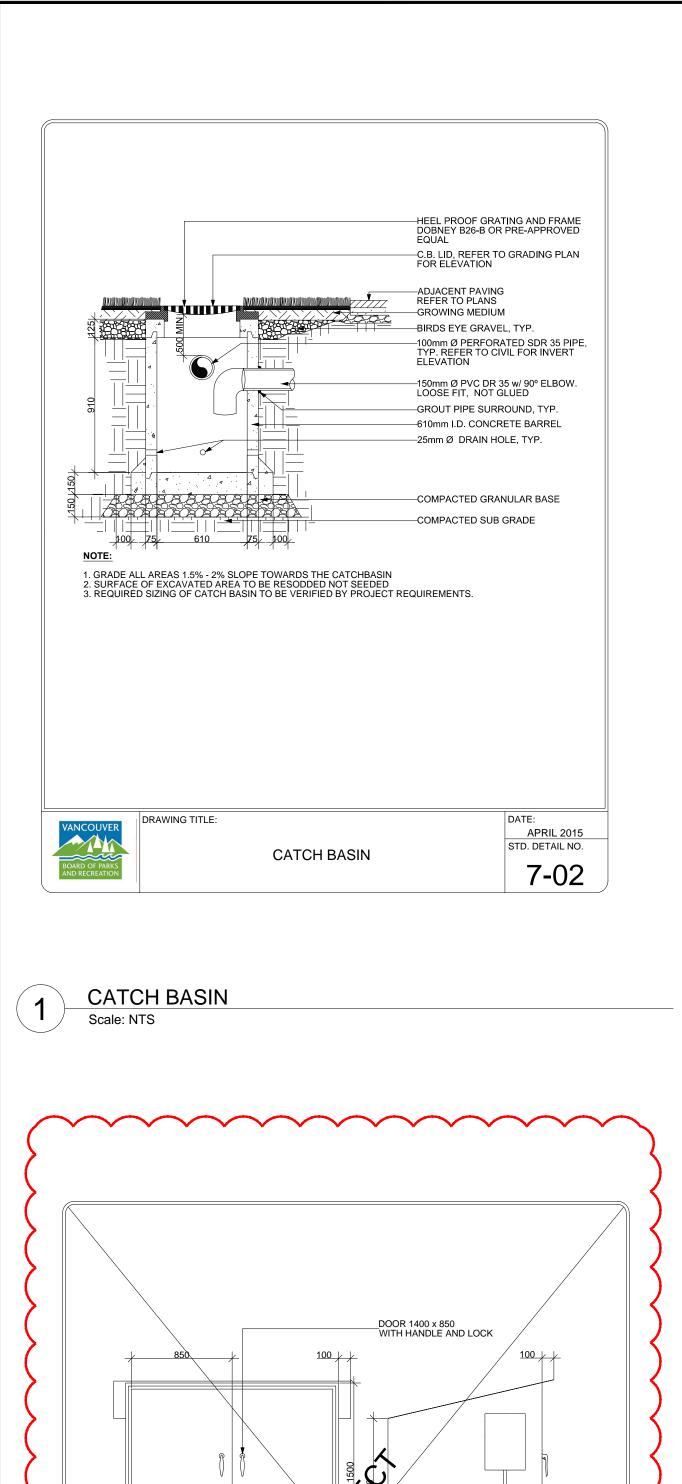


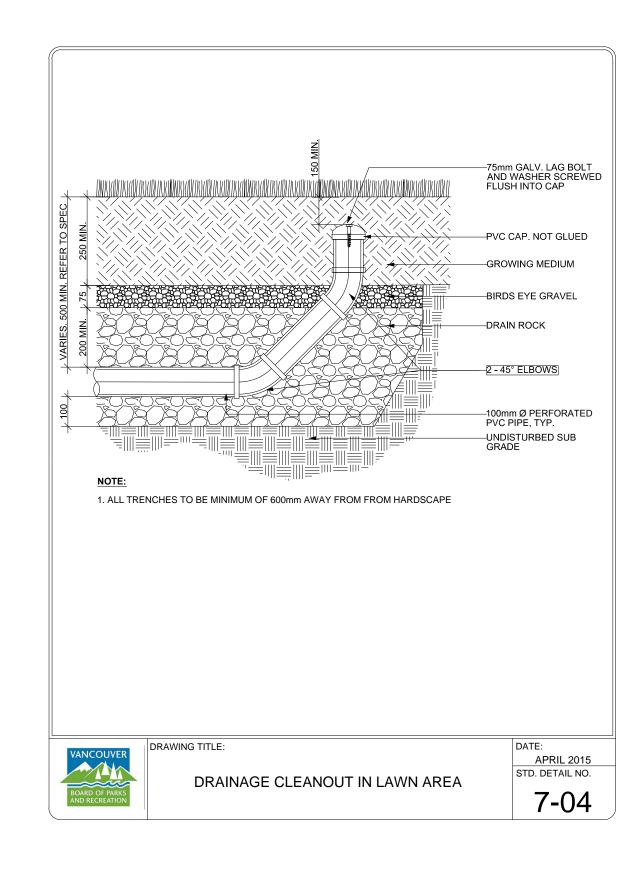


DRAINAGE CLEANOUT IN LAWN AREA

Scale: NTS

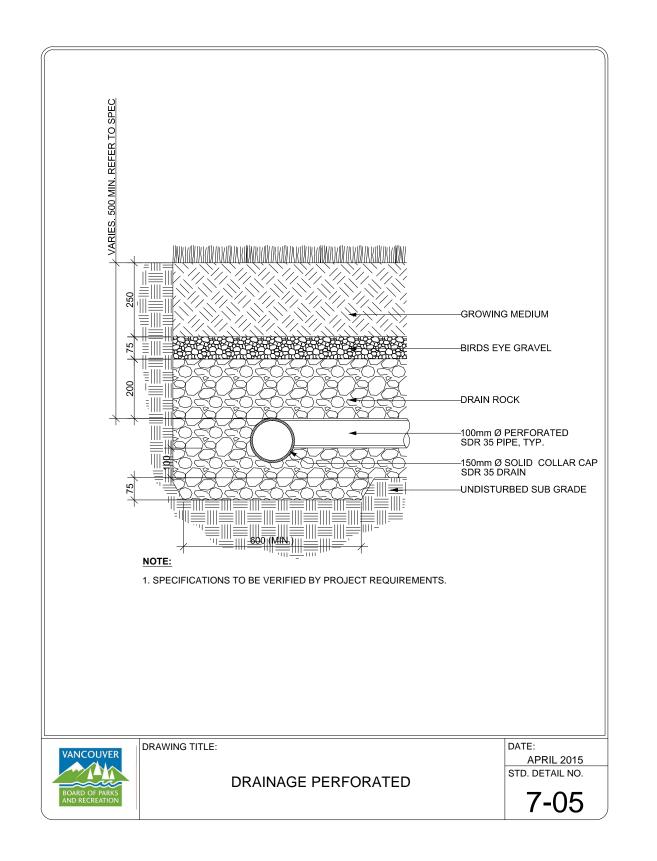

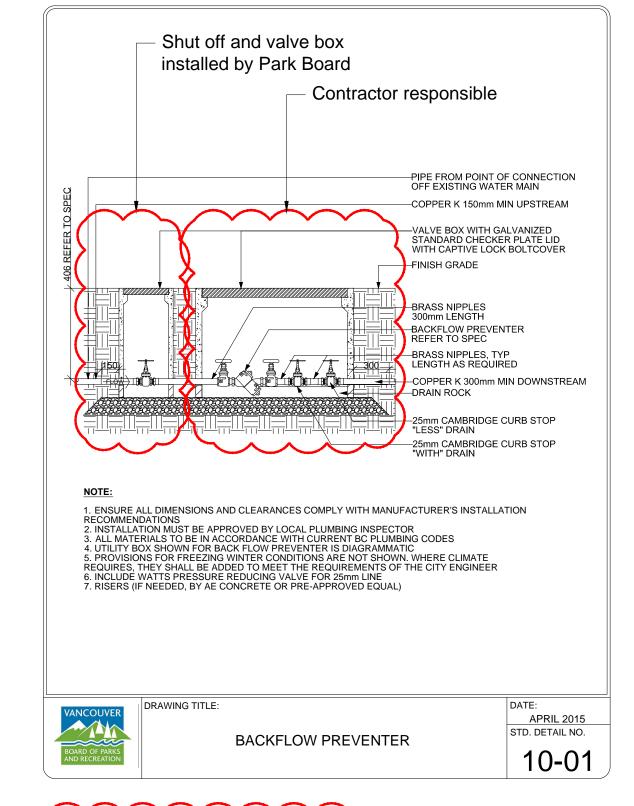

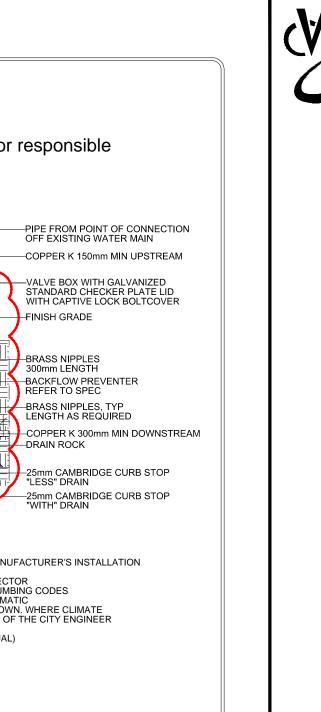

DJ Addendum #1 6/12/2017 DJ Issued for Tender 5/19/2017 DJ 95% Submission 5/4/2017 4/11/2017 DJ 75% Submission DJ 50% Submission 2/28/2017 . By: Description

Vancouver, BC V5X 0A1

9

0

2


Drawn: Stamp: TW Checked: ATP Approved: Original Sheet Size: ATP 24"x36"

FRONT VIEV 1. CONCRETE PAD 1400MM X 2000MM 1. CONCRETE PAD 1400/MIM X 2000/MM
2. USE 12 GAUGE STEEL
3. ANGLE IRON SUPPORT FRAME
4. ANGLE IRON RE/INFORCED RIBS
5. PAINT - 1 PRIMER COAT, 2 FINISH COATS
6. USE DARK GREEN EXTERIOR ENAMEL
7. PROVIDE 25mm CONDUIT FOR POWERSOURCE TO CONTROLLER
8. MOUNT CONTROLLER ON INSIDE OF SIDE PANEL - ALLOW MIN 125 MM CLEARANCE FROM DOOR AND ROOF

9. SUBMIT SHOP DRAWINGS TO VPB FOR REVIEW AND APPROVAL PRIOR TO FABRICATION DRAWING TITLE: APRIL 2015 STD. DETAIL NO. STEEL CONTROLLER KIOSK 10-03

STEEL CONTROLLER KIOSK

Scale: NTS

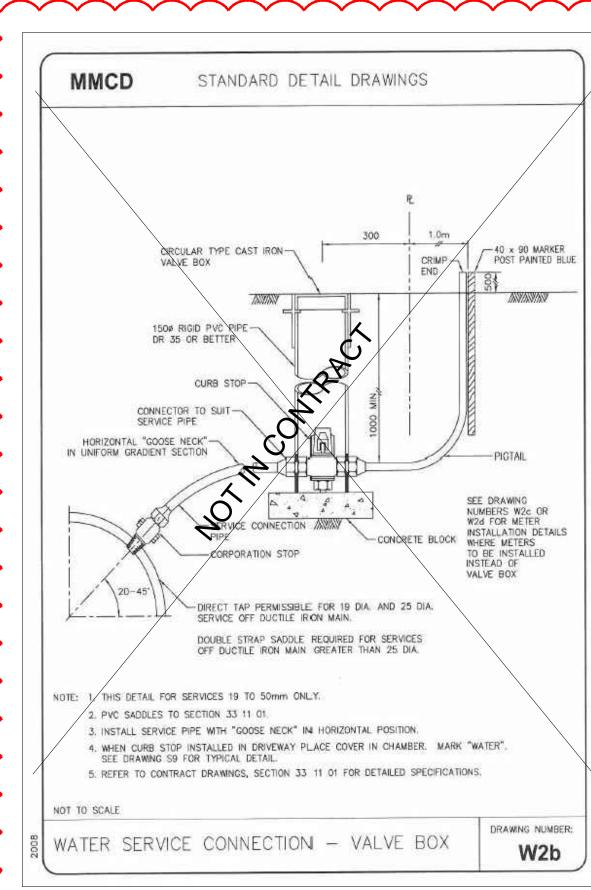

STANDARD DETAIL DRAWINGS 50 SQUARE NUT THICK 1000mm DIA. ASPHALTIC CONCRETE SURROUND WHEN VALVE BOX IS NOT IN ASPHALT OR CONCRETE. -150 DIA, PVC PIPE ROUND GUIDE TYPE BUSHING ROD WHEIRE REQUIRED 50 DIA. 80CKET TRENCH EDGE ala A ala TOW MIN HEBAR THE DOWN TRENCH EDGE AT VALVE BEDDING CONCRETE SUPPORT GRANULAR | CONCRETE SUPPORT GRANULAR | AND TIE DOWNS DEDDING AND THE DOWNS BEDDING NOTE: 1. REFER TO CONTRACT DRAWINGS FOR VALVE INSTALLATION DETAILS IN AREAS OF UNSTABLE GROUND (WHERE APPLICABLE). 2. REFER TO CONTRACT DRAWINGS, SECTION 33 11 DI FOR DETAILED SPECIFICATIONS. NOT TO SCALE DRAWING NUMBER: GATE VALVE INSTALLATION

> DRIVEWAY CROSSING BARRIER CURB 8 SCALE: NTS

WATER SERVICE CONNECTION - VALVE BOX Scale: NTS

GATE VALVE INSTALLATION Scale: NTS

-ISOLATE CROSSING WITH 13mm EXPANSION JOINT MATERIAL -TOOLED LINES @ 150 SPACING WITH MEDIUM BROOM FINISH BETWEEN EDGES OF TOOLED LINES PARALLEL TO SIDEWALK **REVISIONS TABLE FOR DRAWINGS** CONCRETE SIDEWALK © Copyright reserved. This drawing and design is the property of van der Zalm + associates inc. and may not be reproduced or used for other projects without permission. Project: Sunset Park

Location: 6810 Main Street

CONTRACTOR SHALL CHECK ALL DIMENSIONS ON THE WORK AND REPORT ANYDISCREPANCY Scale: TO THE CONSULTANT BEFORE PROCEEDING. ALL DRAWINGS AND SPECIFICATIONS ARE THE EXCLUSIVE PROPERTY OF THE OWNER AND MUST BE RETURNED AT THE COMPLETION OF THE WORK. ALL REZONING/DP/PPA/FHA/BP DRAWINGS MUST NOT BE PRICED FOR CONSTRUCTION UNLESS LABELED ISSUED FOR TENDER/CONSTRUCTION.

TREATMENT AS SHOWN ON CONTRACT DRAWINGS WITH 15 RADIUS-ROAD STRUCTURE -

STANDARD DETAIL DRAWINGS

AS SPECIFIED ON CONTRACT 200 OTHER DRAWINGS

150 RESIDENTIAL 200 CONTINUE ROAD SUBBASE--SUBGRADE, SUBBASE AND BASE AND BASE UNDER CURB AND GUTTER COMPACTED TO 95% MODIFIED PROCTOR DENSITY

100 GRANULAR BASE -SECTION A-A NOTE: 1. DRIVEWAYS ORIENTATED AT 90' TO CURB, UNLESS SPECIFIED OTHERWISE ON CONTRACT DRAWINGS. 2. REFER TO CONTRACT DRAWINGS, SECTION 03 30 20 FOR DETAILED SPECIFICATIONS. NOT TO SCALE

DRAWING NUMBER: DRIVEWAY CROSSING FOR BARRIER CURBS **C7**

van der Zalm + associates inc. Parks & Recreation + Civil Engineering

Suite 1, 20177 97th Avenue P 604.882.0024 Langley, British Columbia F 604.882.0042

Urban Design + Landscape Architecture

info@www.vdz.ca

SEE DETAIL 7/CD-01 FOR VAULT INSTALLATION

BACKFLOW PREVENTER Scale: NTS


WIDTH AND INFILL

ON CONTRACT

TREATMENT AS SPECIFIED

DRAINAGE PERFORATED


Scale: NTS

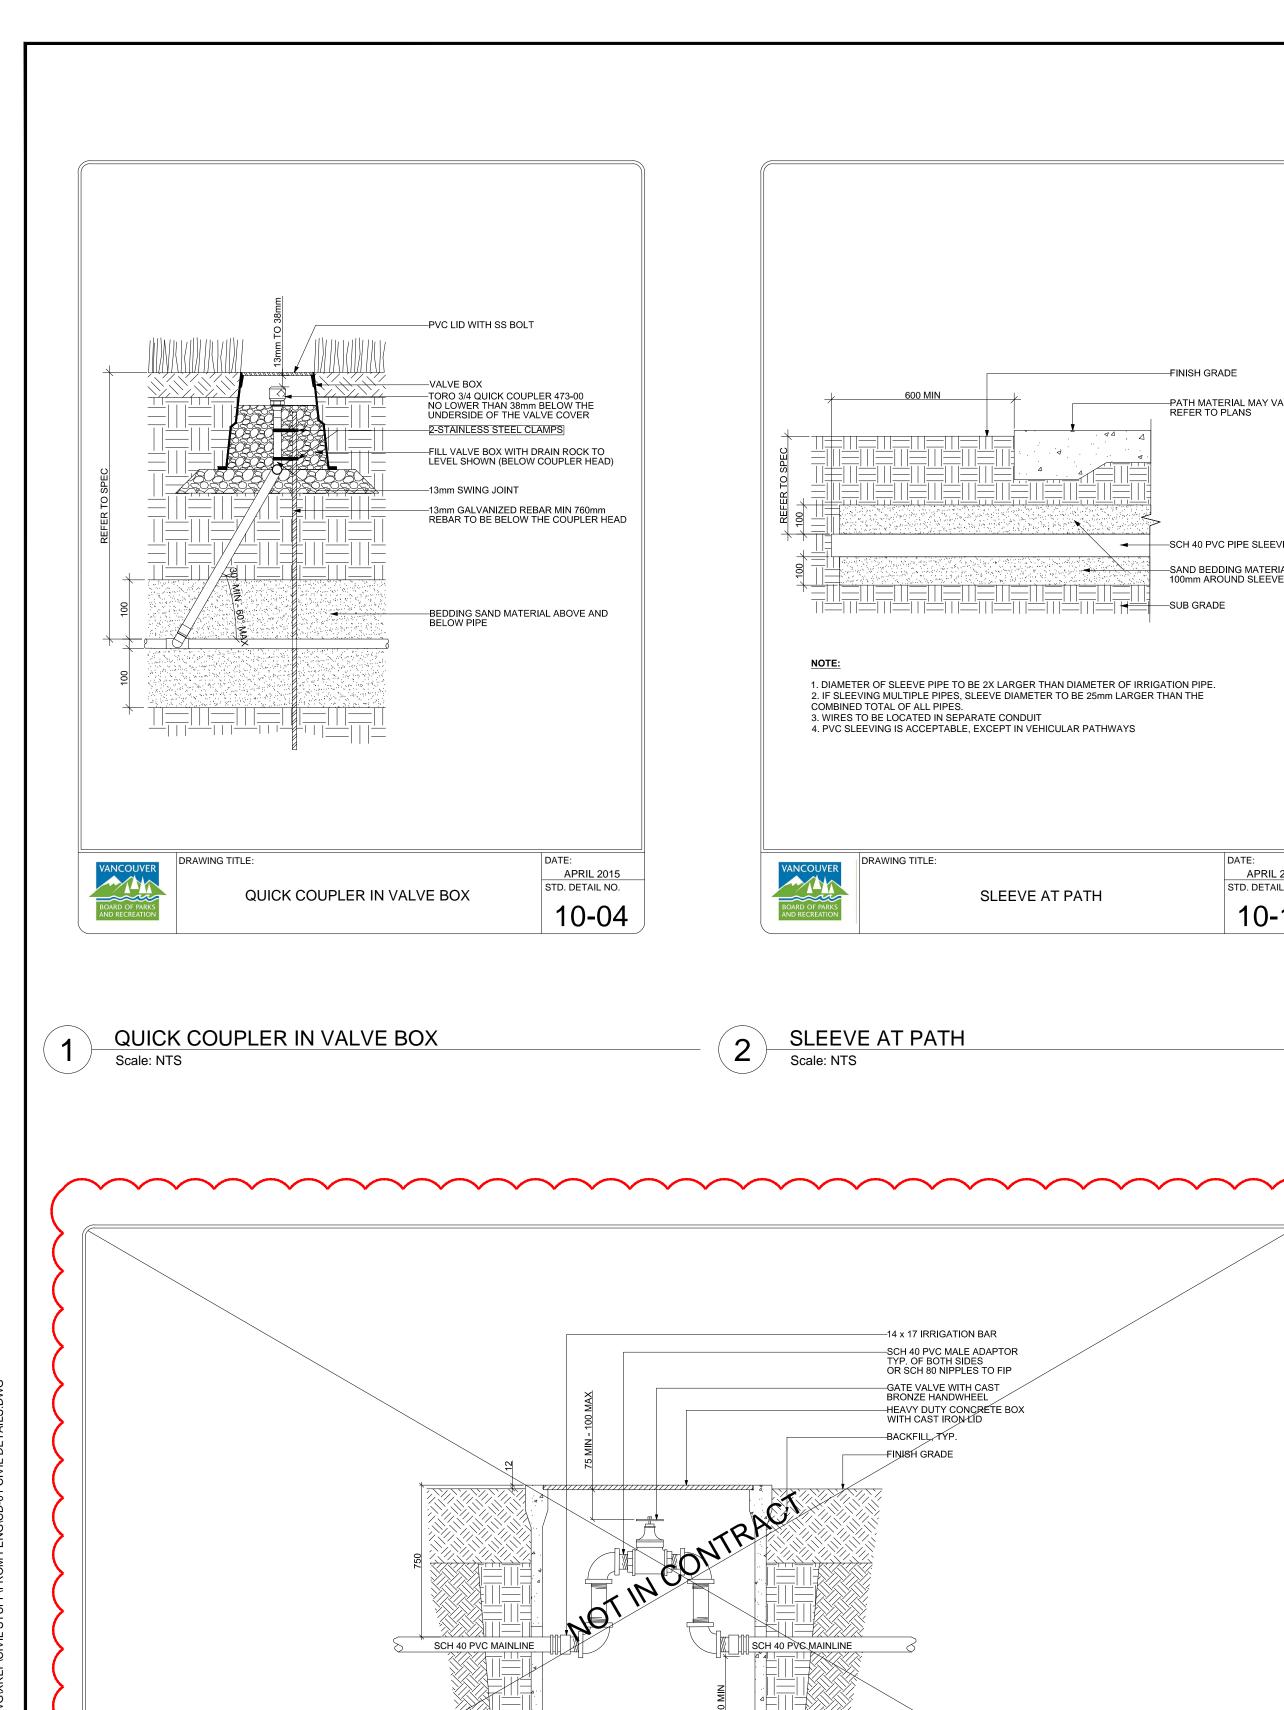



IRRIGATION MAINLINE ISOLATION VALVE

5

Scale: NTS

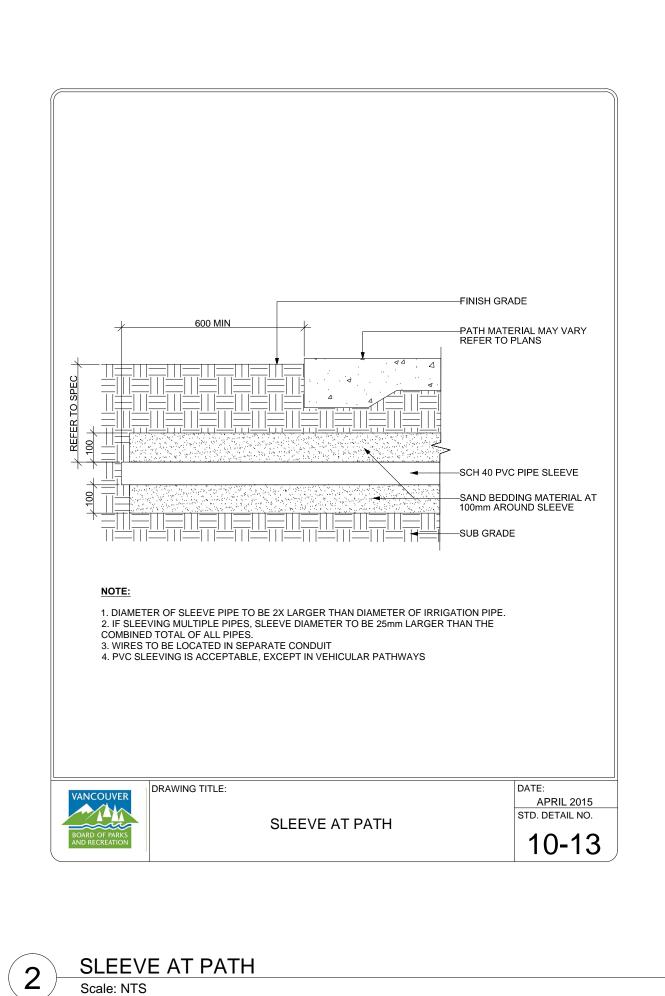


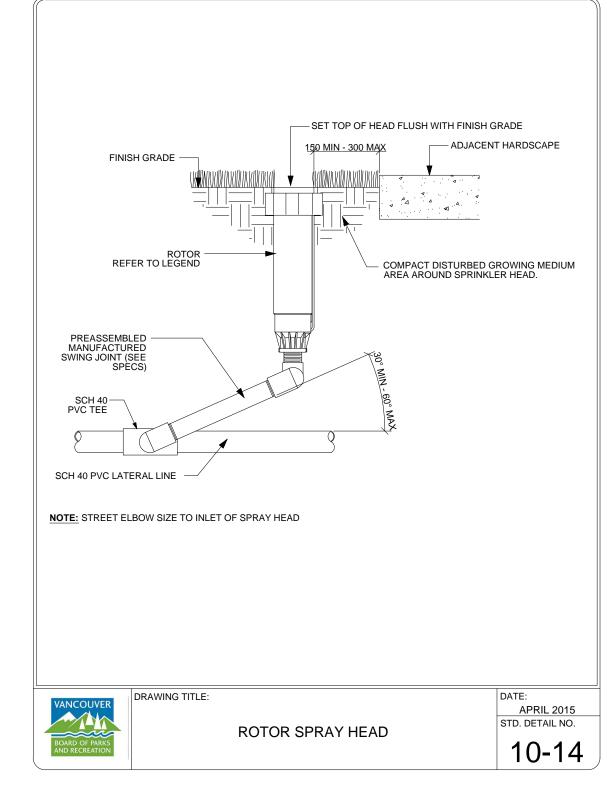

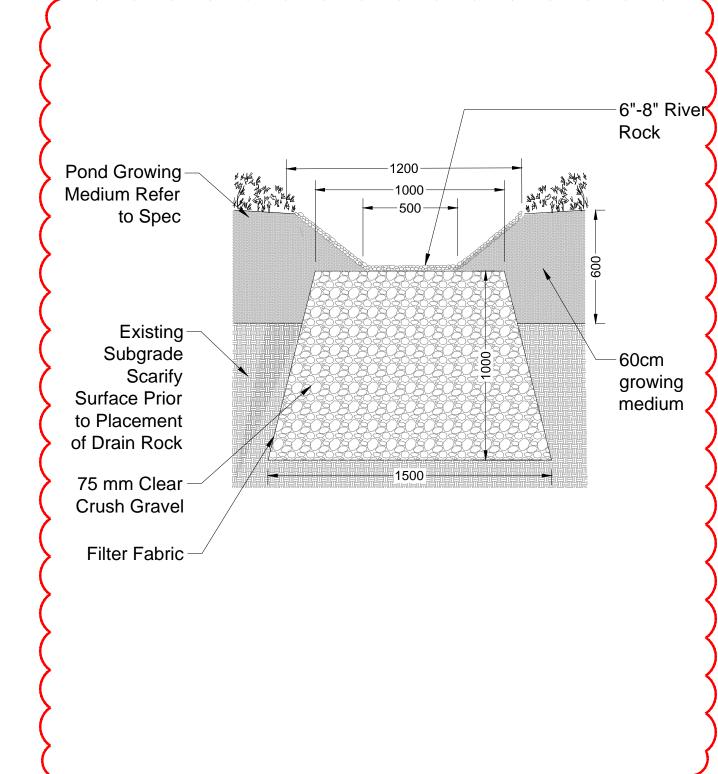


BIOSWALE

Scale: 1:20

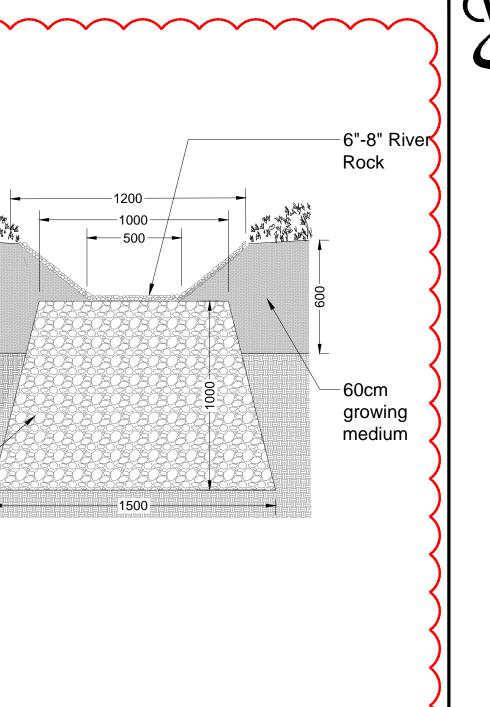




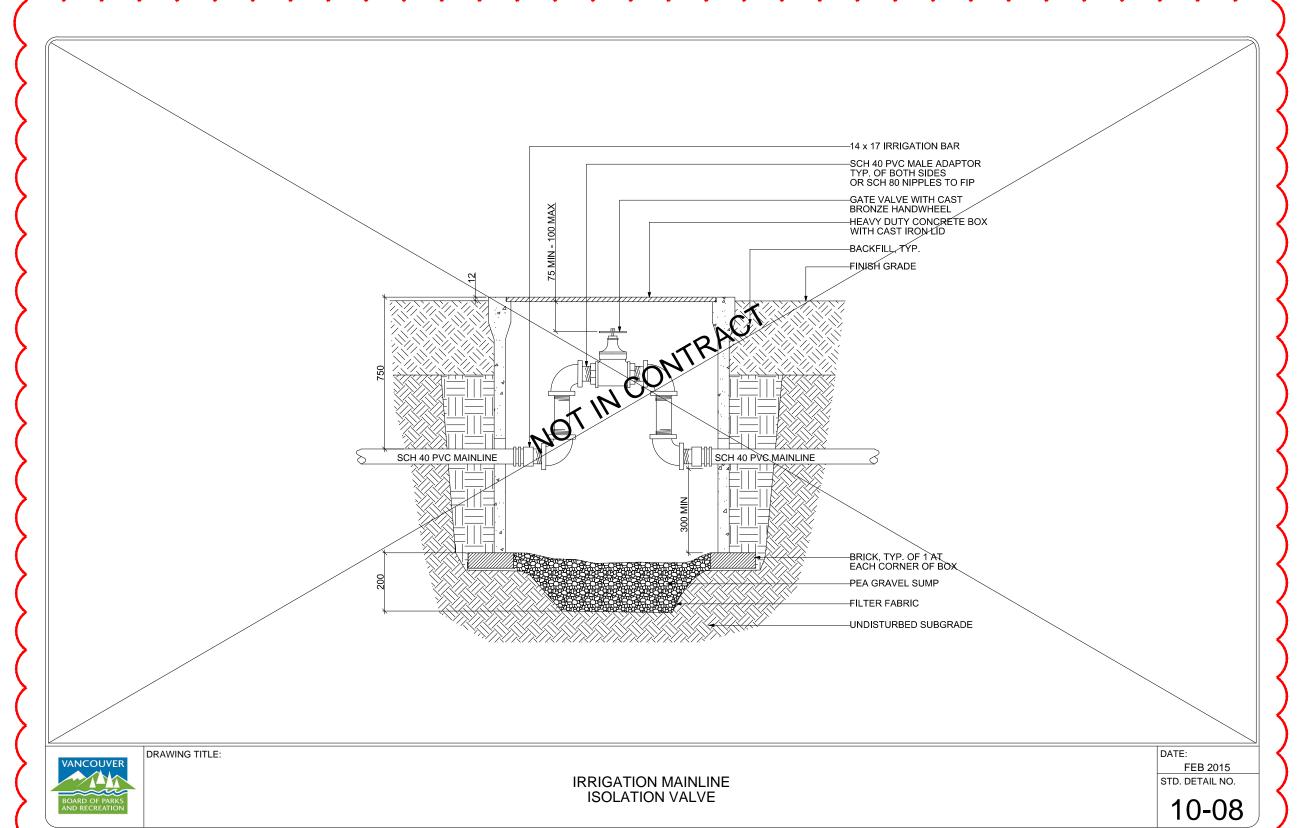

APRIL 2015

10-04


STD. DETAIL NO.

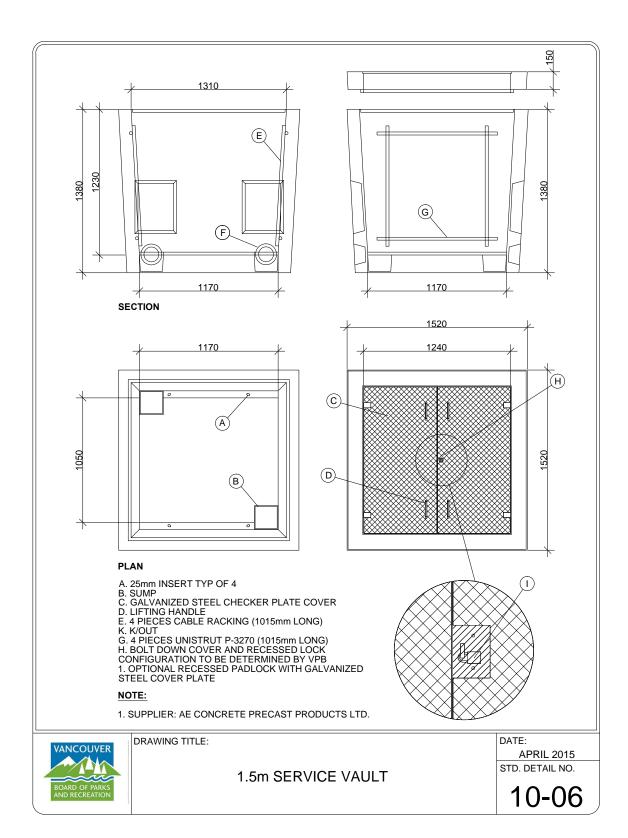

SERVICE VAULT

Scale: NTS

(6)

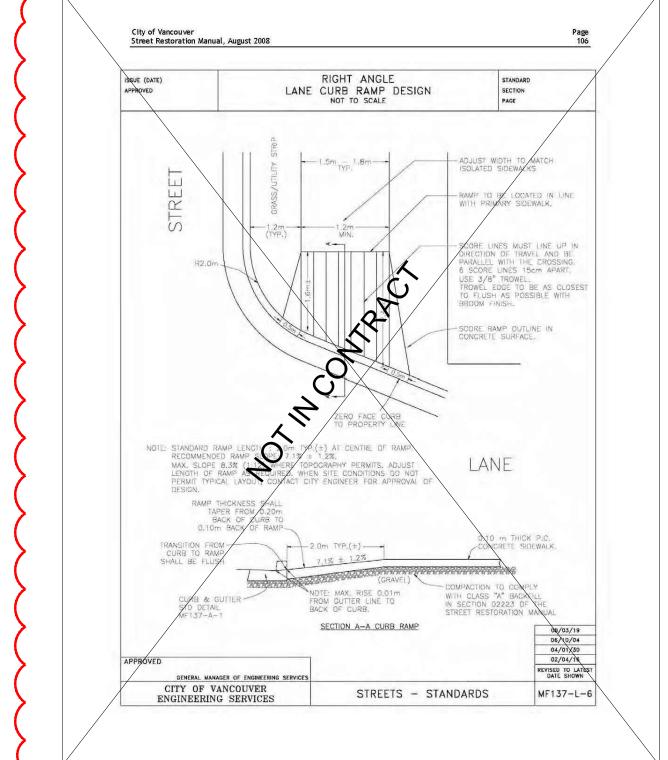

{	Drawn:	Stamp:
}	TW	
6	Checked: ATP	
	Approved:	Original Sheet Size:
	ATP	24"x36"
	Scale:	CONTRACTOR SHALL CHECK ALL DIMENSIONS ON THE WORK AND REPORT ANYDISCREPANCY TO THE CONSULTANT BEFORE PROCEEDING. ALL DRAWINGS AND SPECIFICATIONS ARE THE
	NTS	EXCLUSIVE PROPERTY OF THE OWNER AND MUST BE RETURNED AT THE COMPLETION OF THE WORK. ALL REZONING/DP/PPA/FHA/BP DRAWINGS MUST NOT BE PRICED FOR CONSTRUCTION UNLESS LABELED ISSUED FOR TENDER/CONSTRUCTION.

DJ Addendum #1

DJ Issued for Tender

DJ 95% Submission

DJ 75% Submission DJ 50% Submission

By: Description

Project:

Sunset Park

Location:

6810 Main Street

Vancouver, BC V5X 0A1

	ATP	
	Approved: ATP	Orig
	Scale:	CONTRAC ON THE V TO THE C
7 RIGHT ANGLE LANE CURB RAMP DESIGN	NTS	ALL DRAV EXCLUSIV

6/12/2017 5/19/2017 5/4/2017 4/11/2017 2/28/2017 REVISIONS TABLE FOR DRAWINGS © Copyright reserved. This drawing and design is the property of van der Zalm + associates inc. and may not be reproduced or used for other projects without permission.

van der Zalm + associates inc. Parks & Recreation + Civil Engineering

Suite 1, 20177 97th Avenue P 604.882.0024 Langley, British Columbia F 604.882.0042

Urban Design + Landscape Architecture

info@www.vdz.ca

0 2