


* NOT ALL COMPONENTS OR LAYERS ARE SHOWN FOR CLARITY

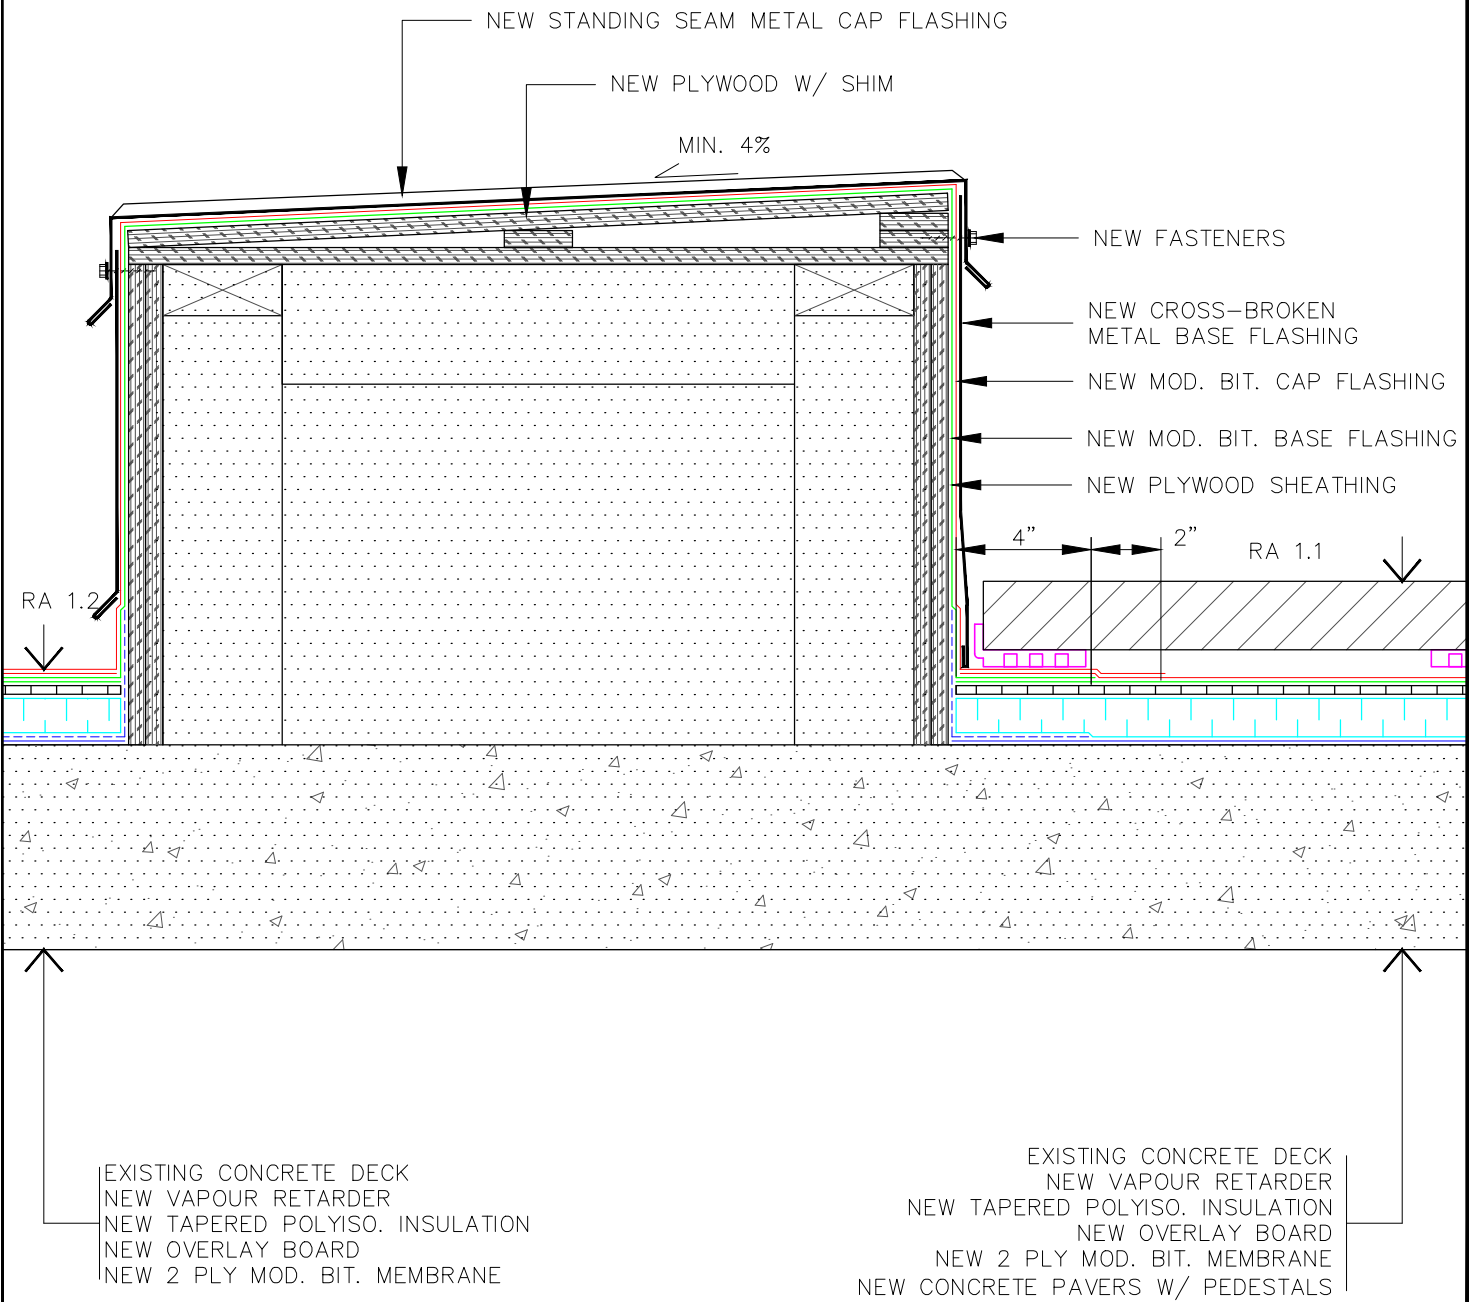

TITLE: PARAPET WALL DETAIL

REVISED:
REV'N.#:

SCALE: 3" = 1'-0"
DATE:

NOTE: NO REPRODUCTION OR USE OF THIS DRAWING IS AUTHORIZED WITHOUT EXPRESSED WRITTEN CONSENT © COPYRIGHT 2019 IRC BUILDING SCIENCES GROUP BC INC.

DRN. BY: B.W.
CHK. BY: D.W./J.M.

DWG.#: VPMM391