



312/324 MAIN - BASEMENT

SCALE 1/16"=1'-0"

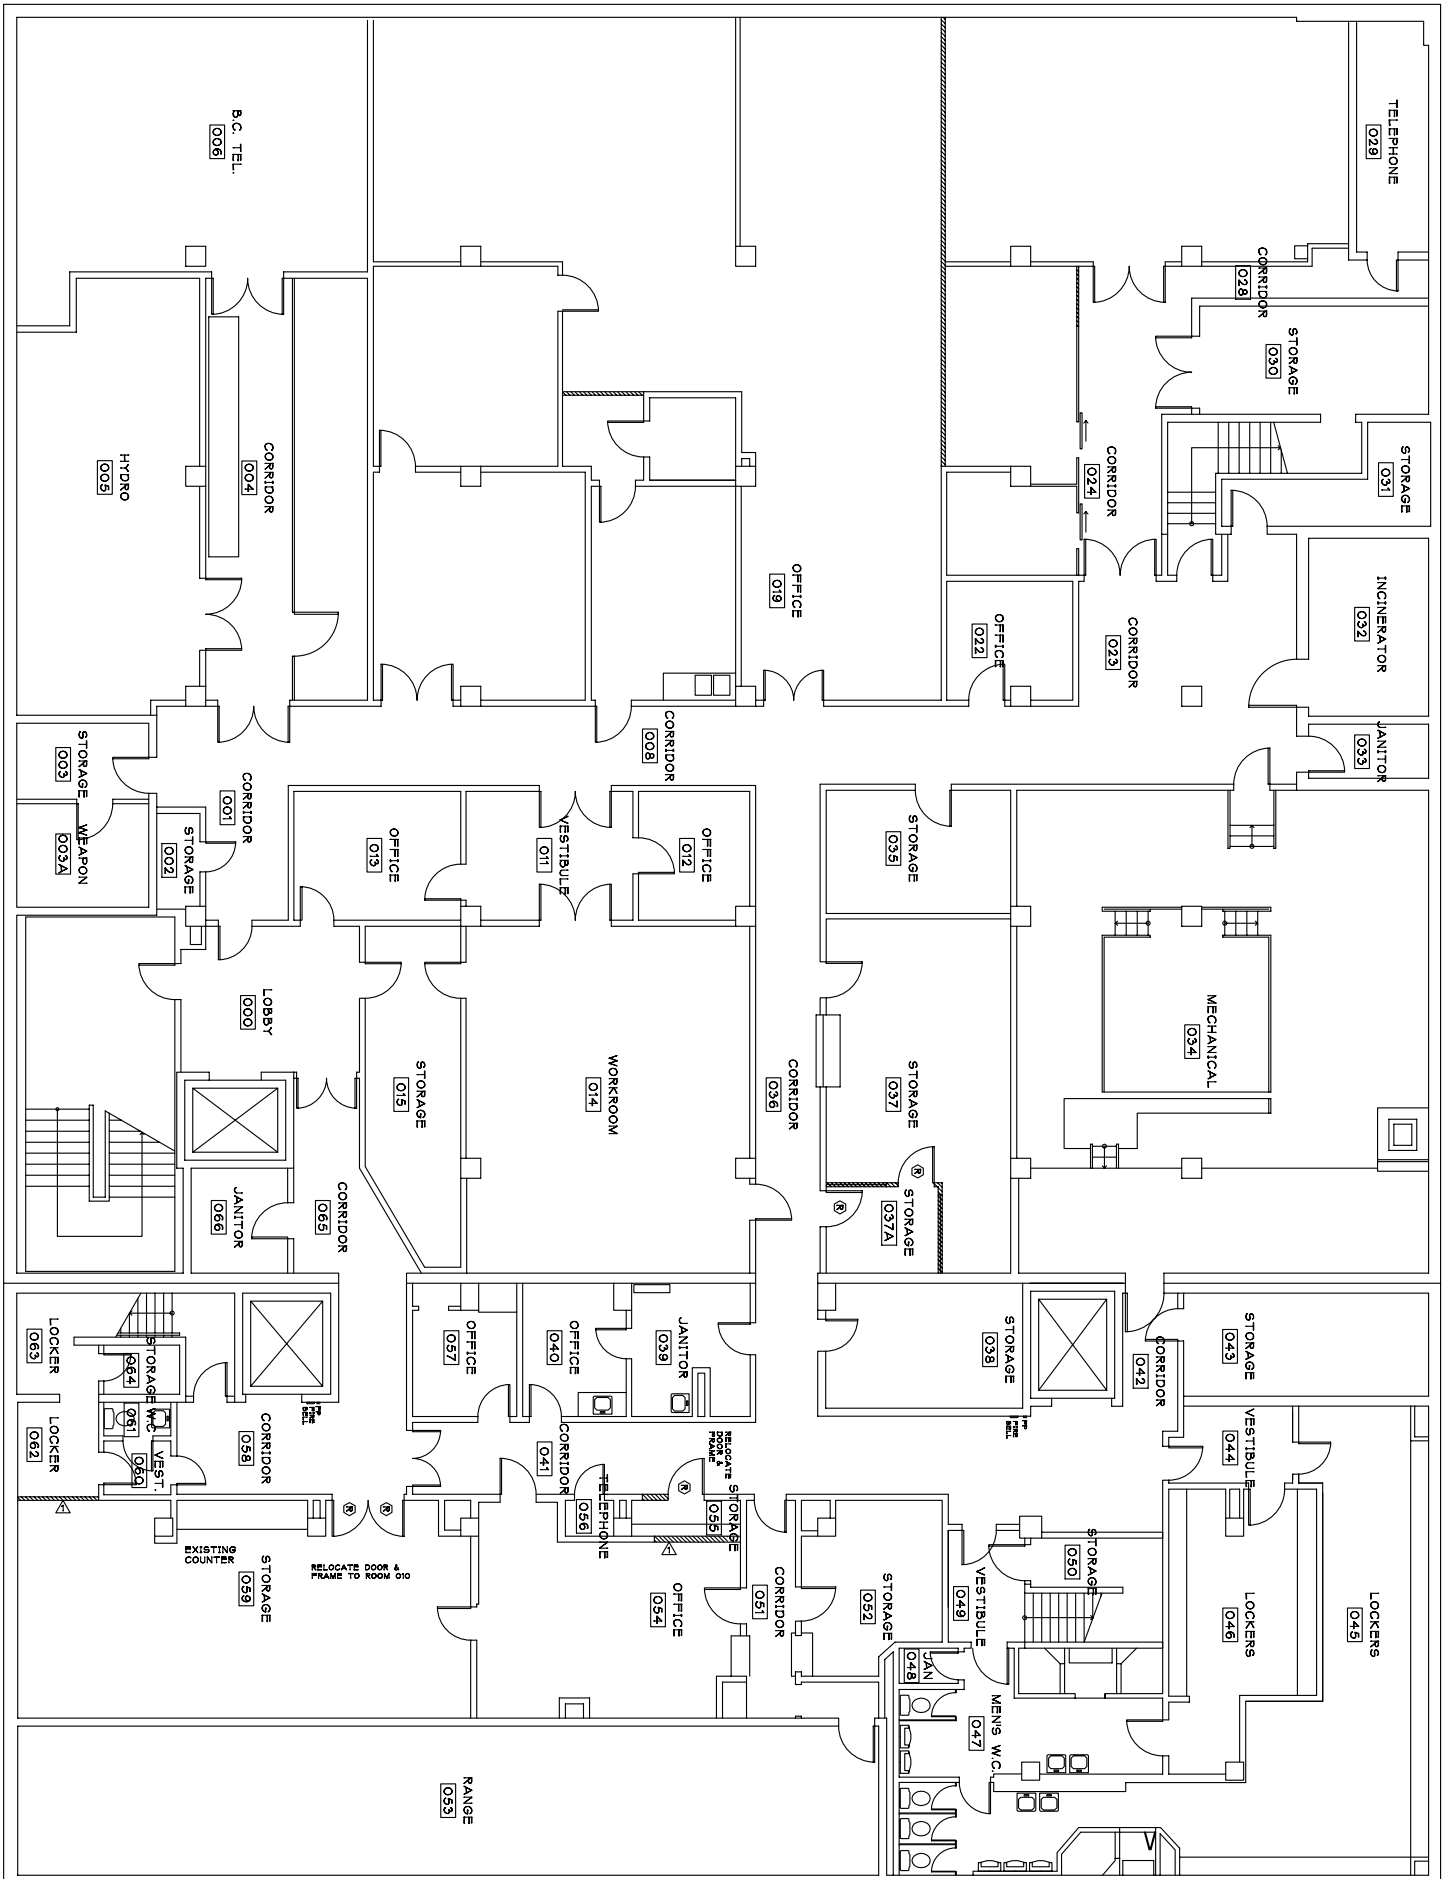

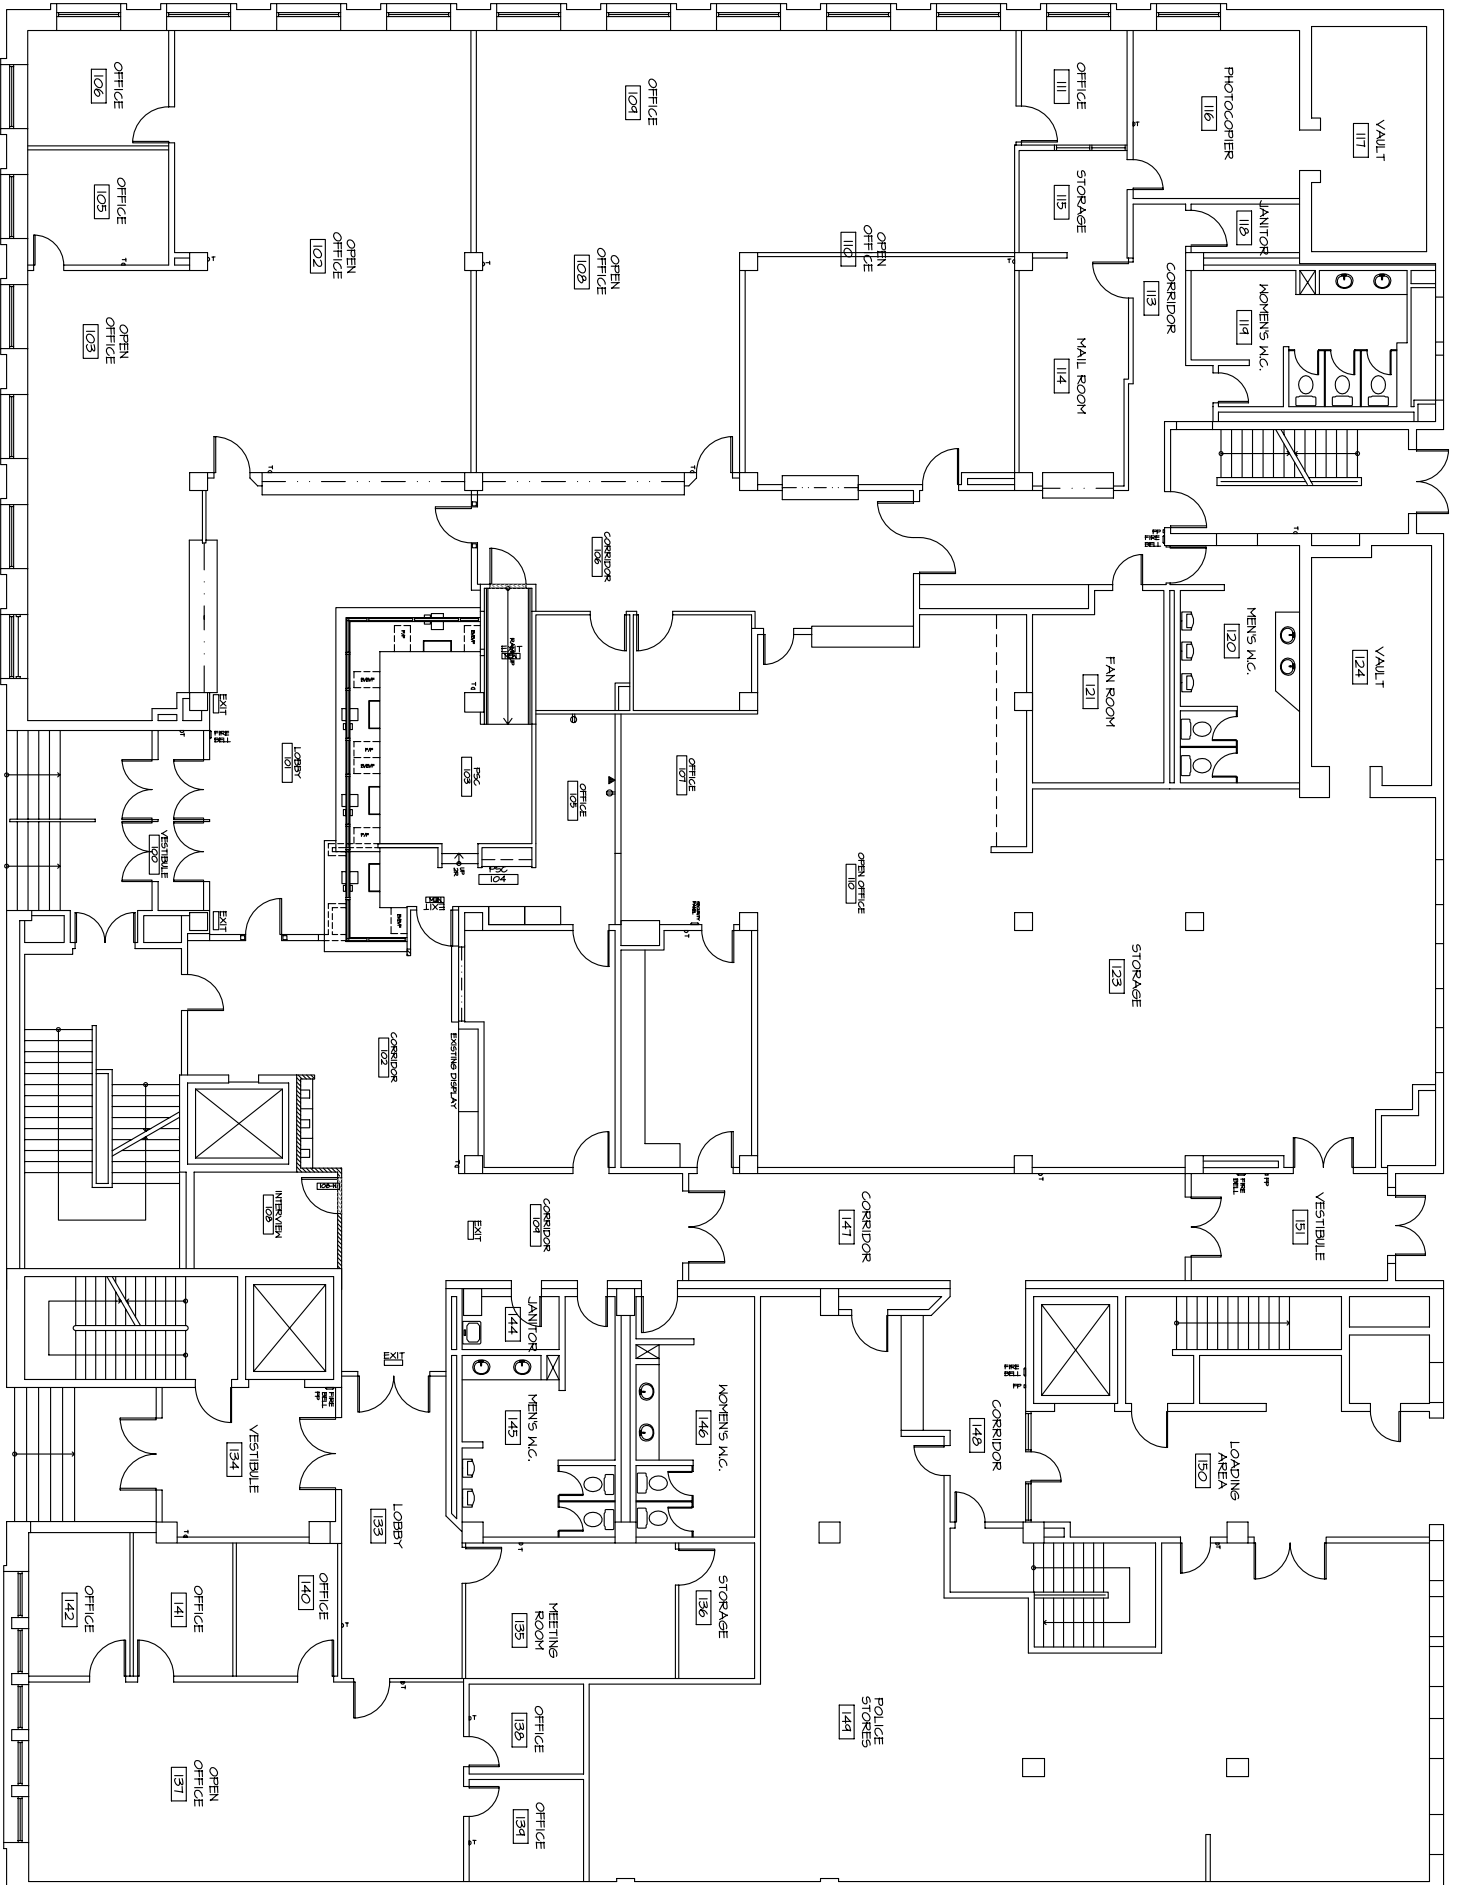


312/324 MAIN - FIRST FLOOR


SCALE 1/16"=1'-0"

312/324 MAIN - SECOND FLOOR

SCALE 1/16"=1'-0"

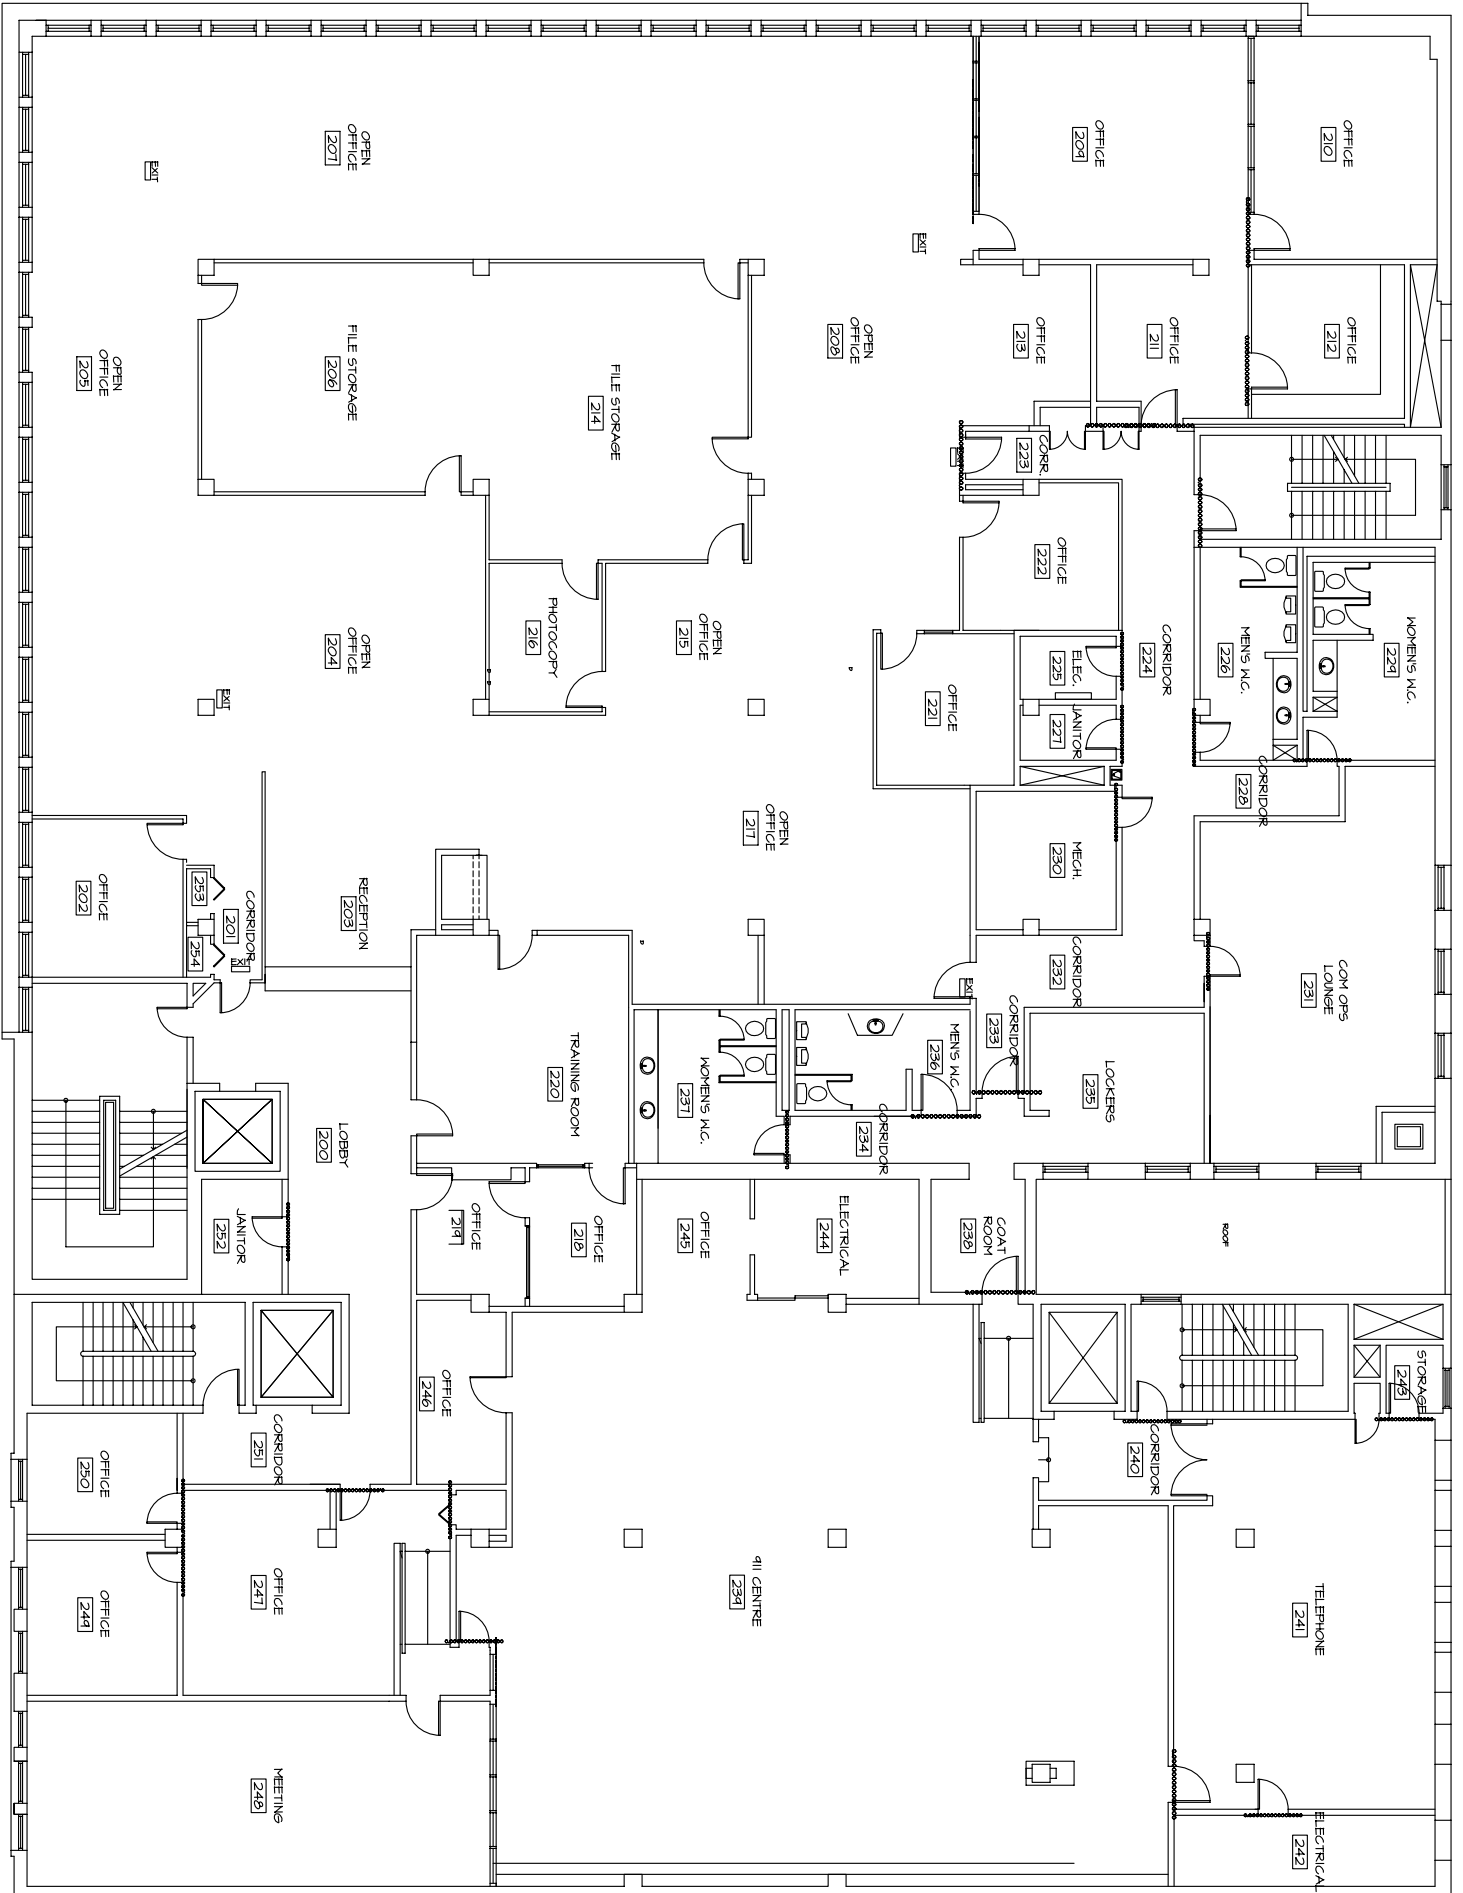


312/324 MAIN - THIRD FLOOR

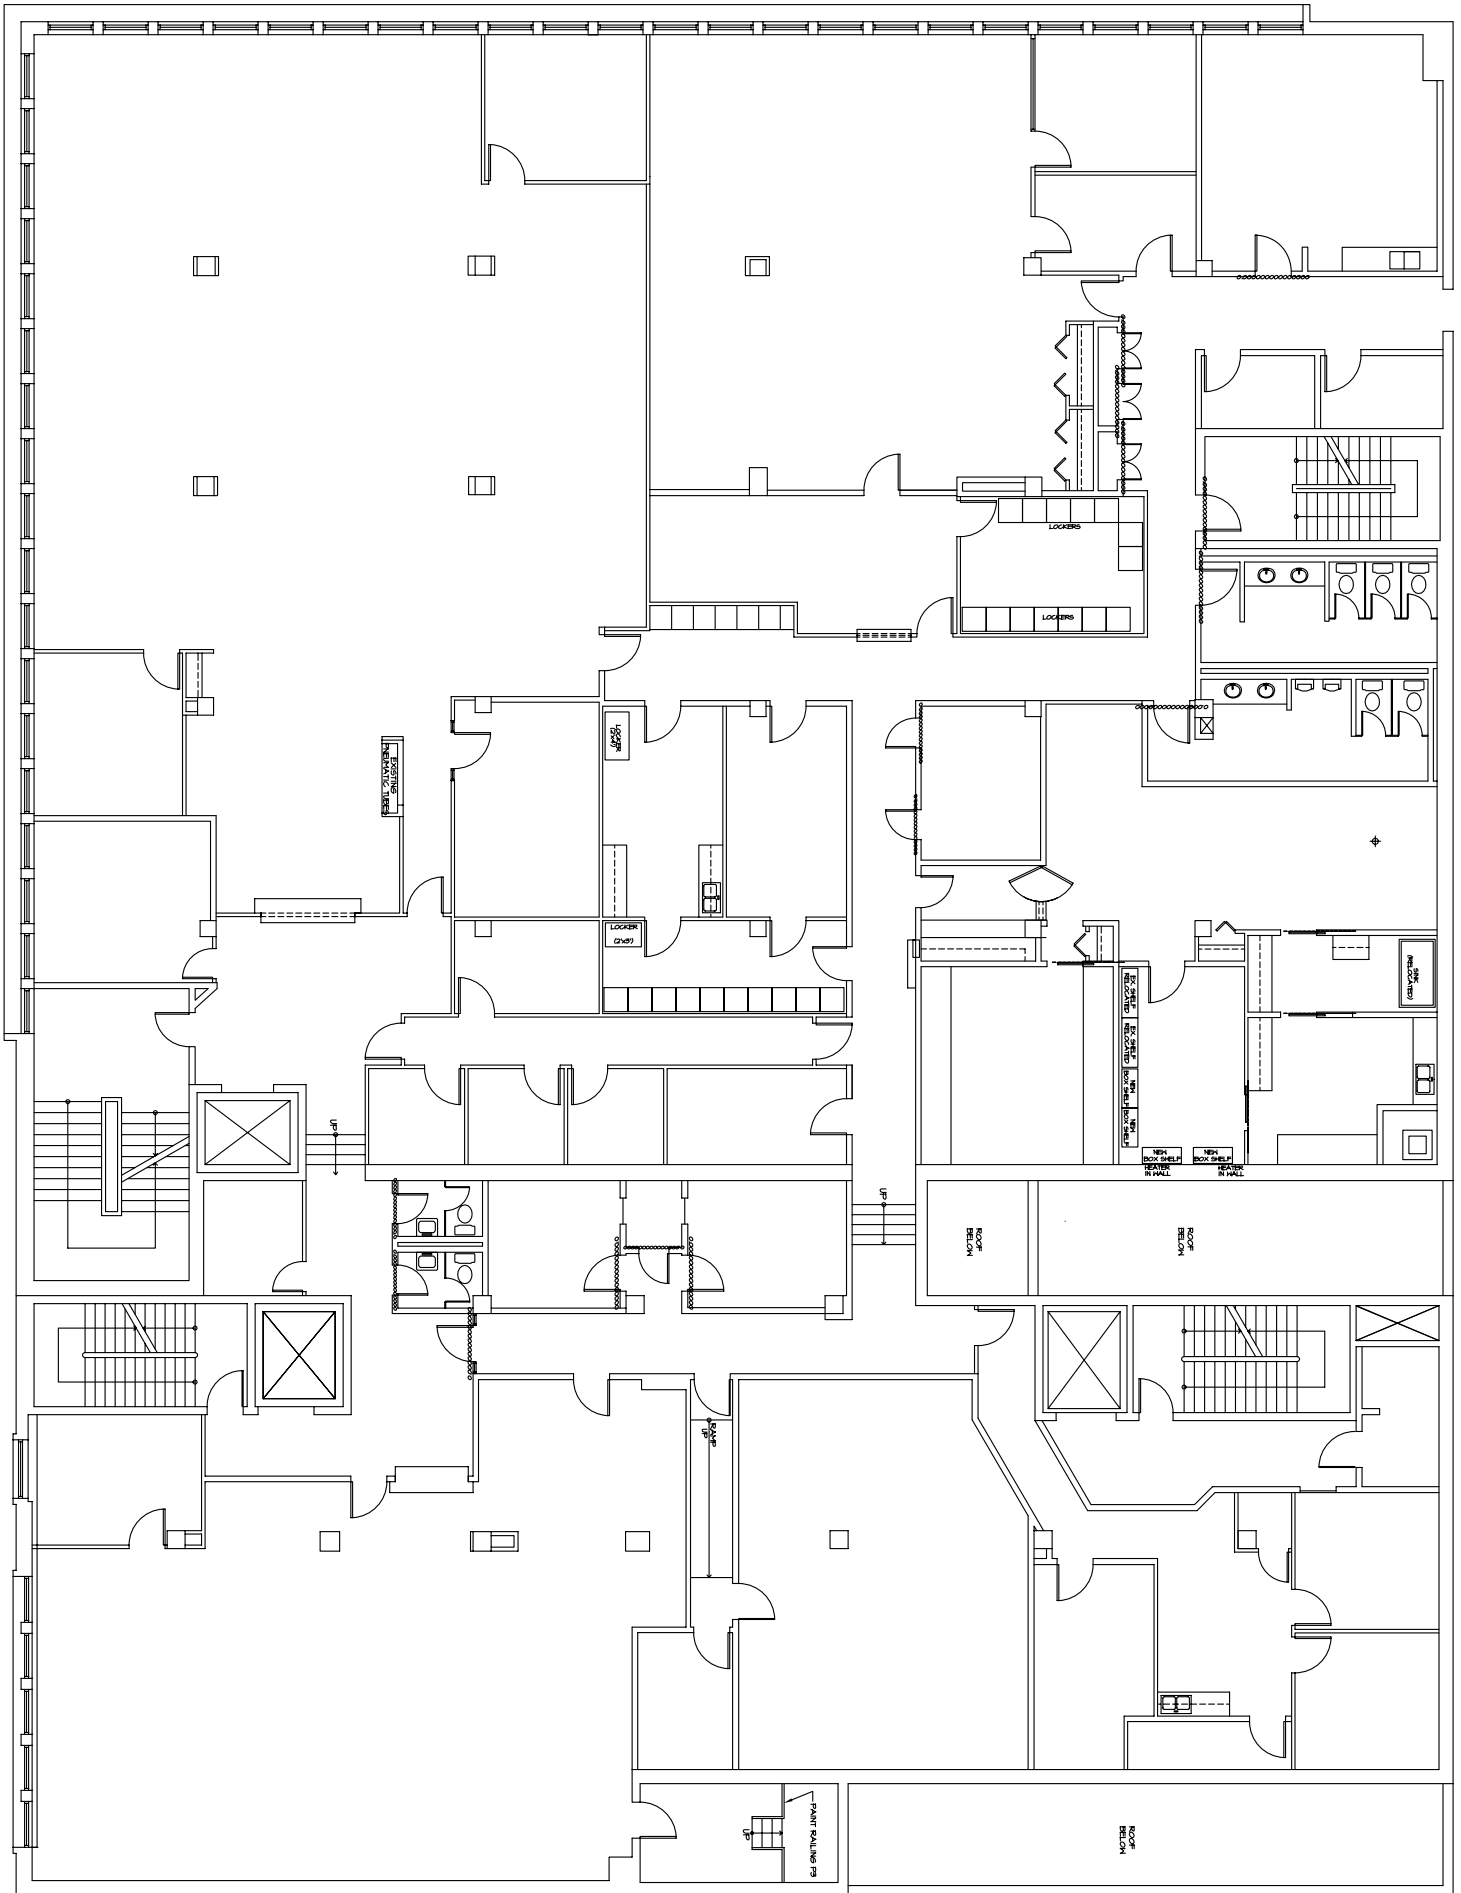


312/324 MAIN - FOURTH FLOOR

SCALE 1/16"=1'-0"

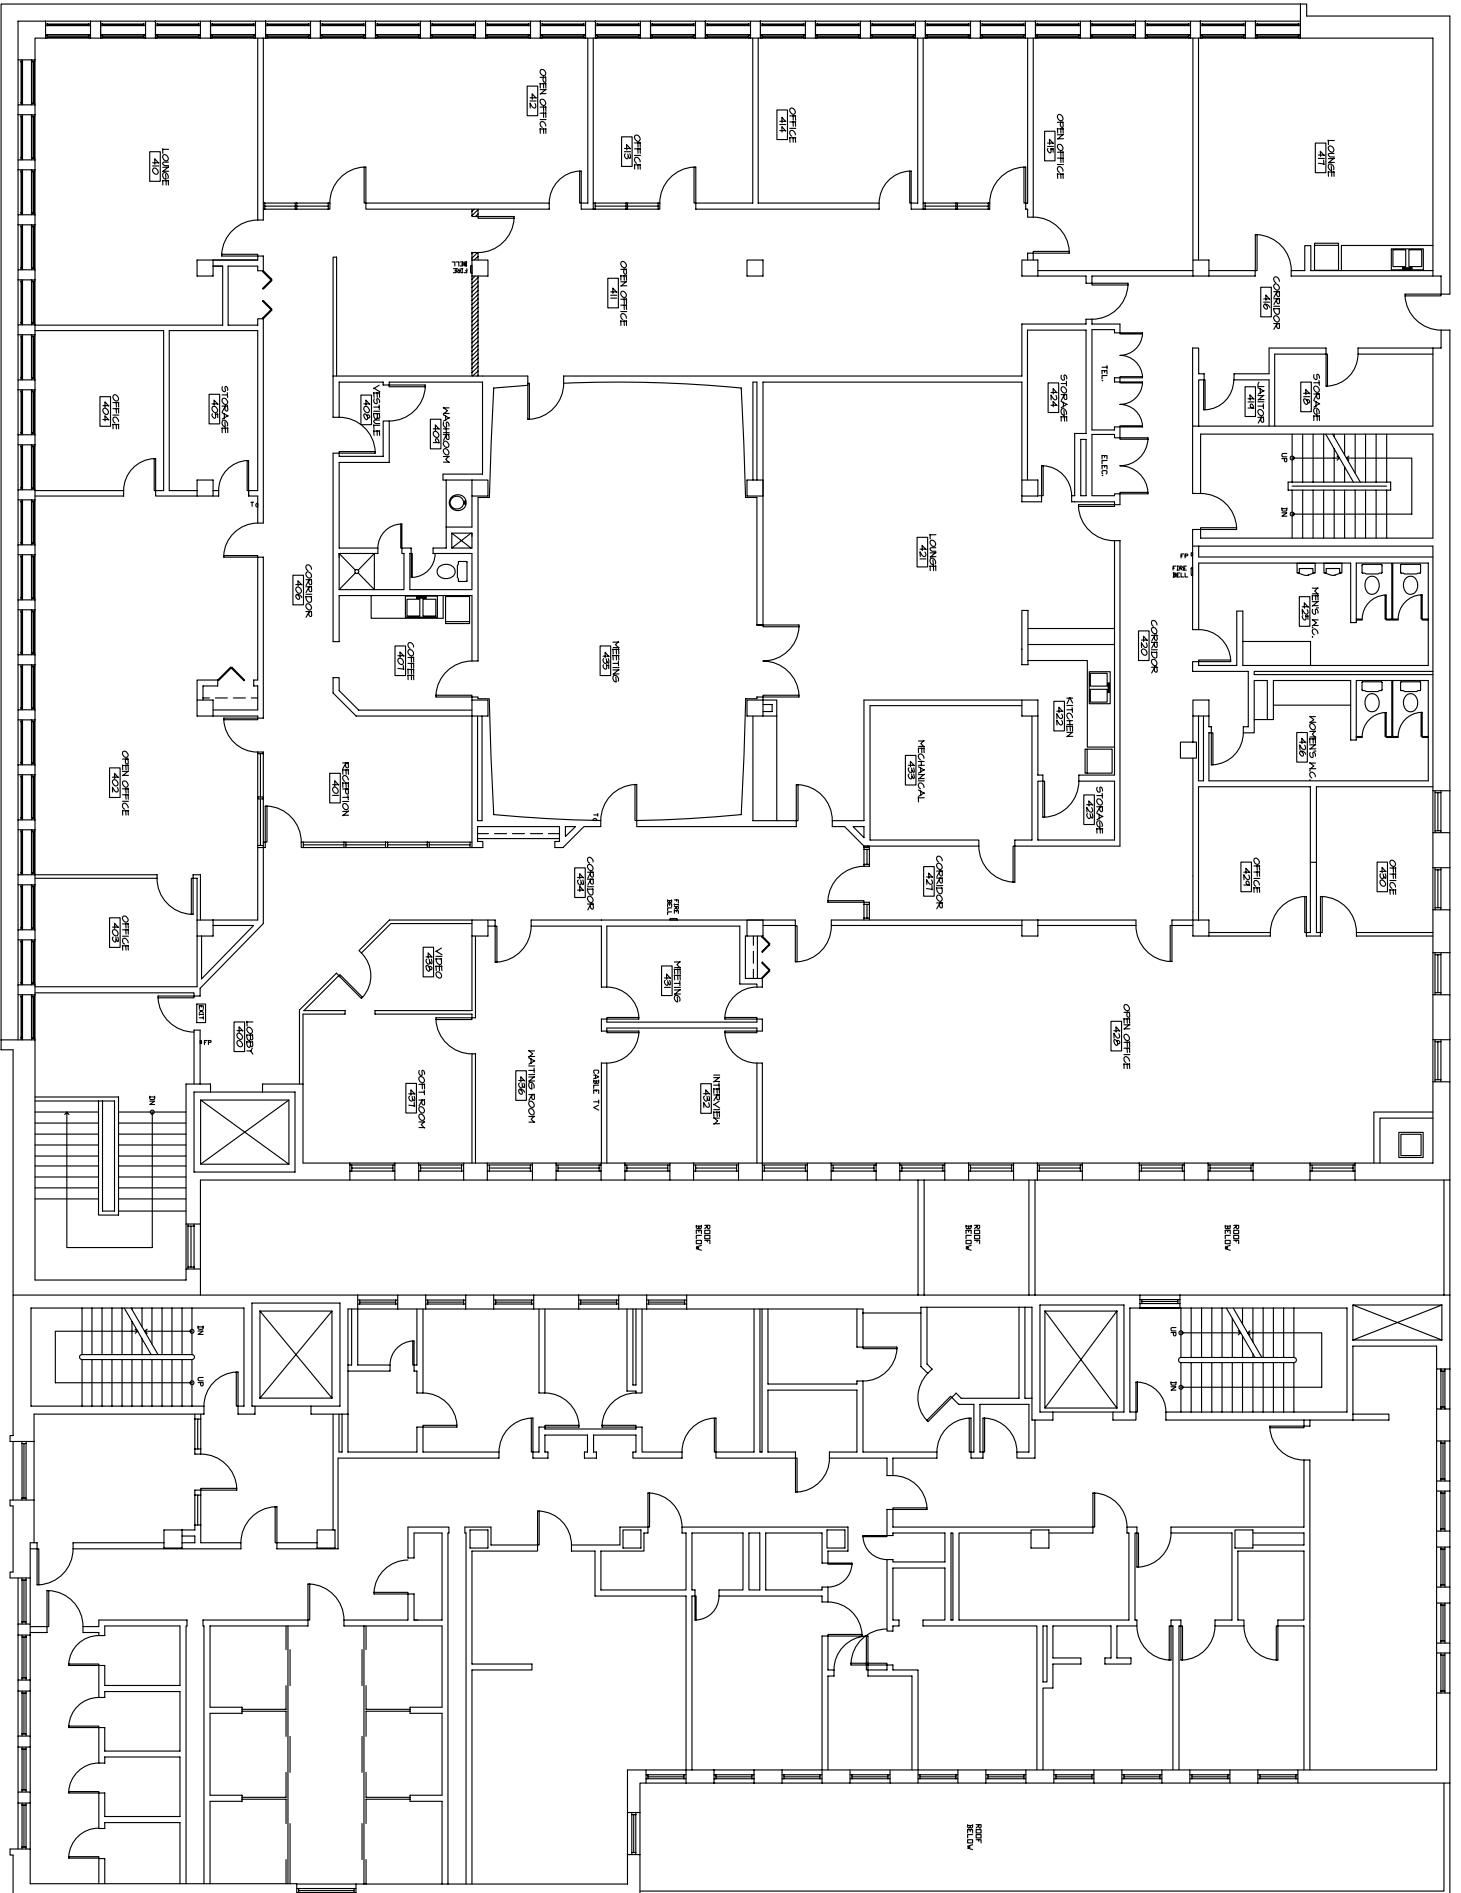

312/324 MAIN - FIFTH FLOOR

SCALE 1/16"=1'-0"

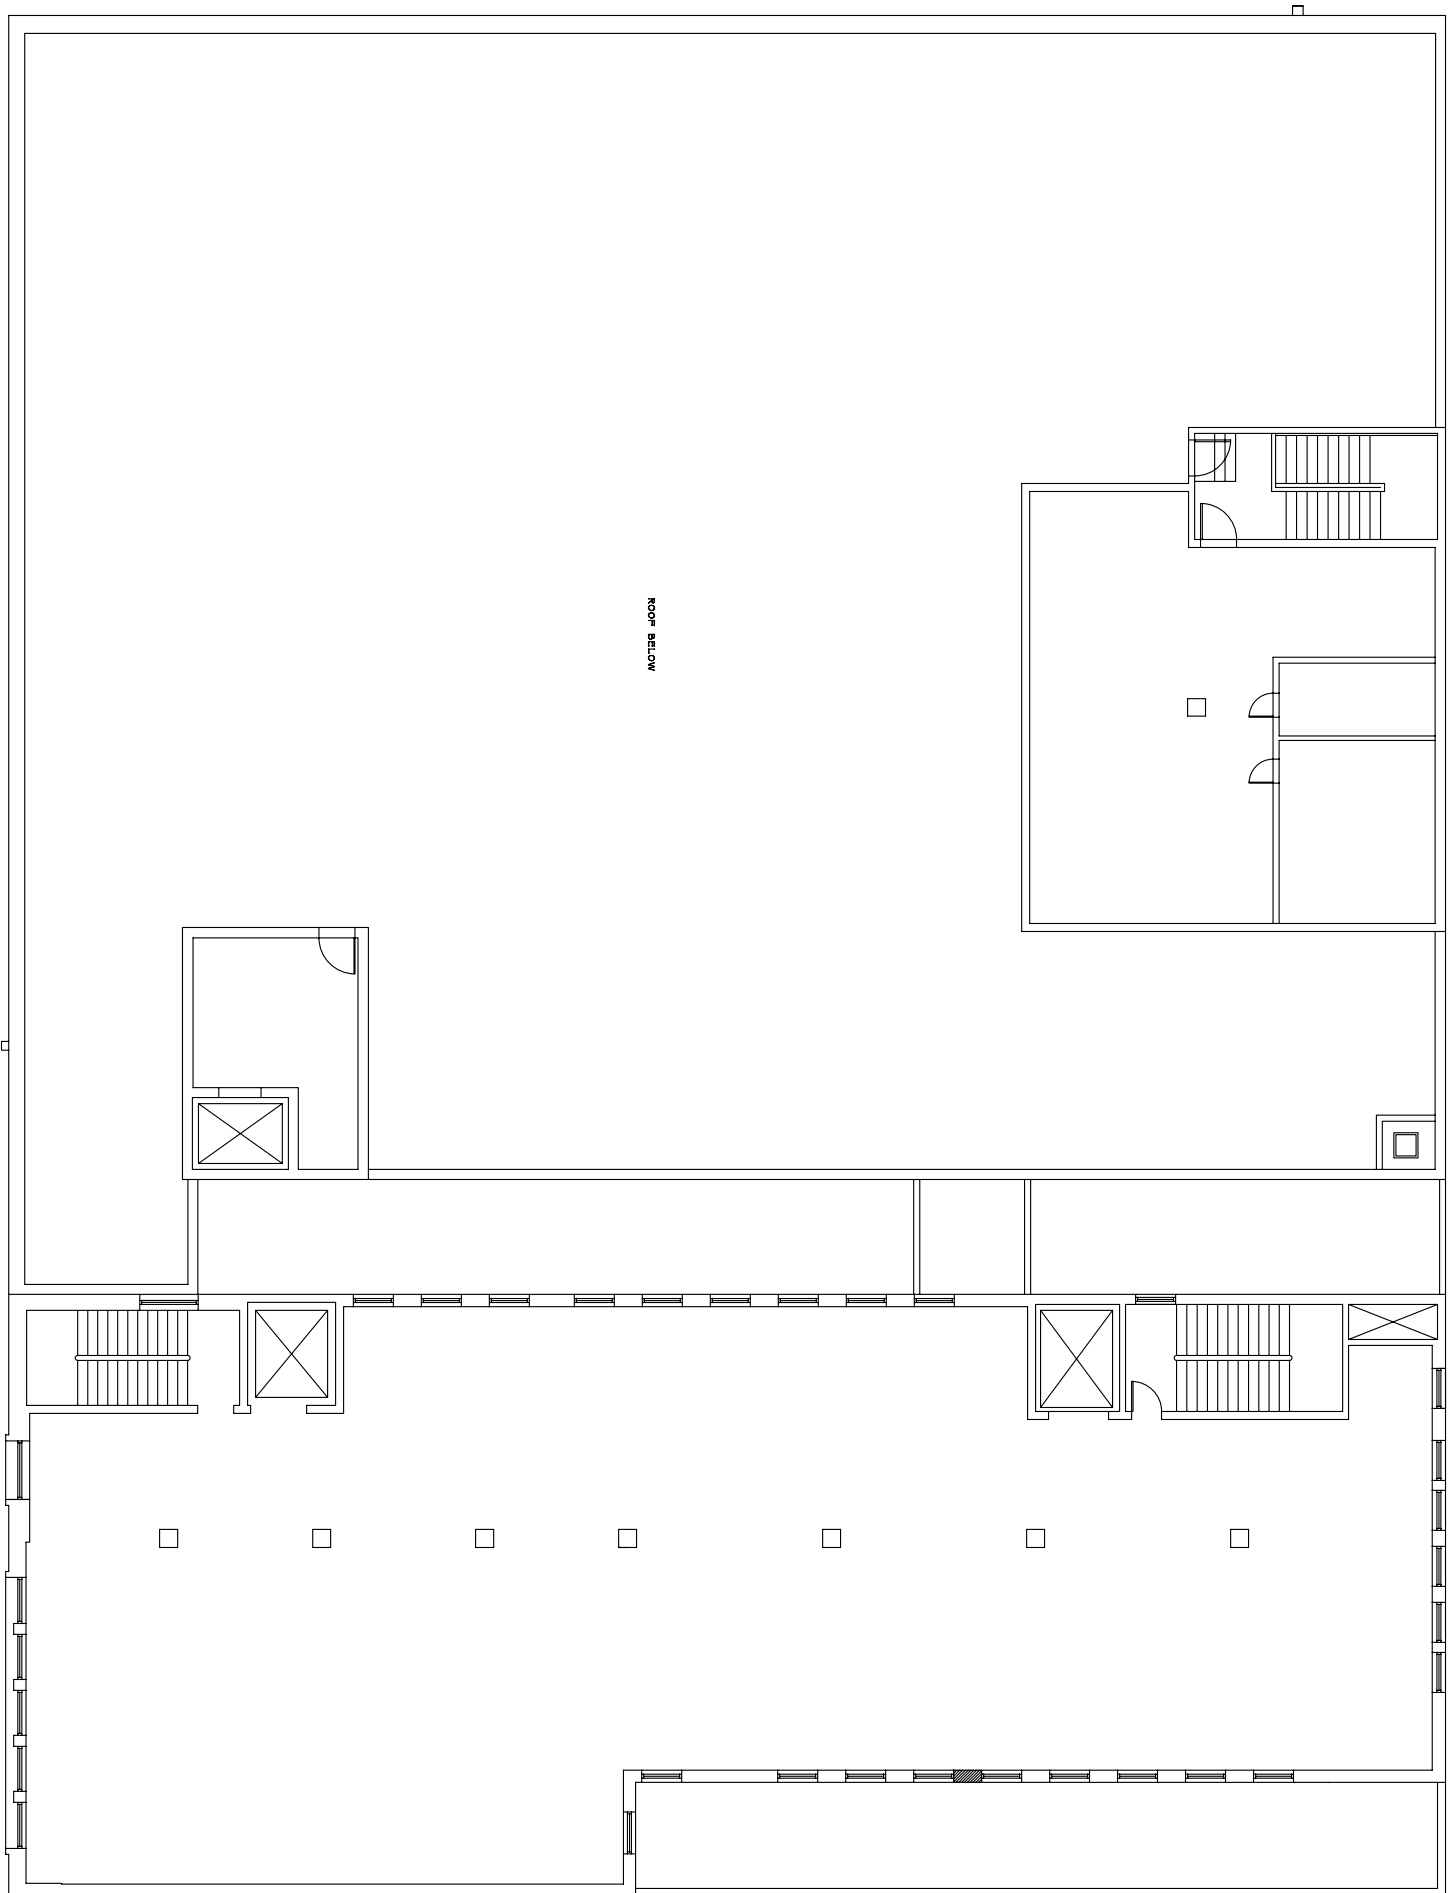

312/324 MAIN - SIXTH FLOOR

SCALE 1/16"=1'-0"

