



Legend

Water
Sewer
Catch Basin
Drainage

Path System
Unpaved
Paved
Grid Marker

Notes


Solid contours from aerial survey Feb. 5, 1973
Broken " " site " July 14, 1970
Contour Interval 2'

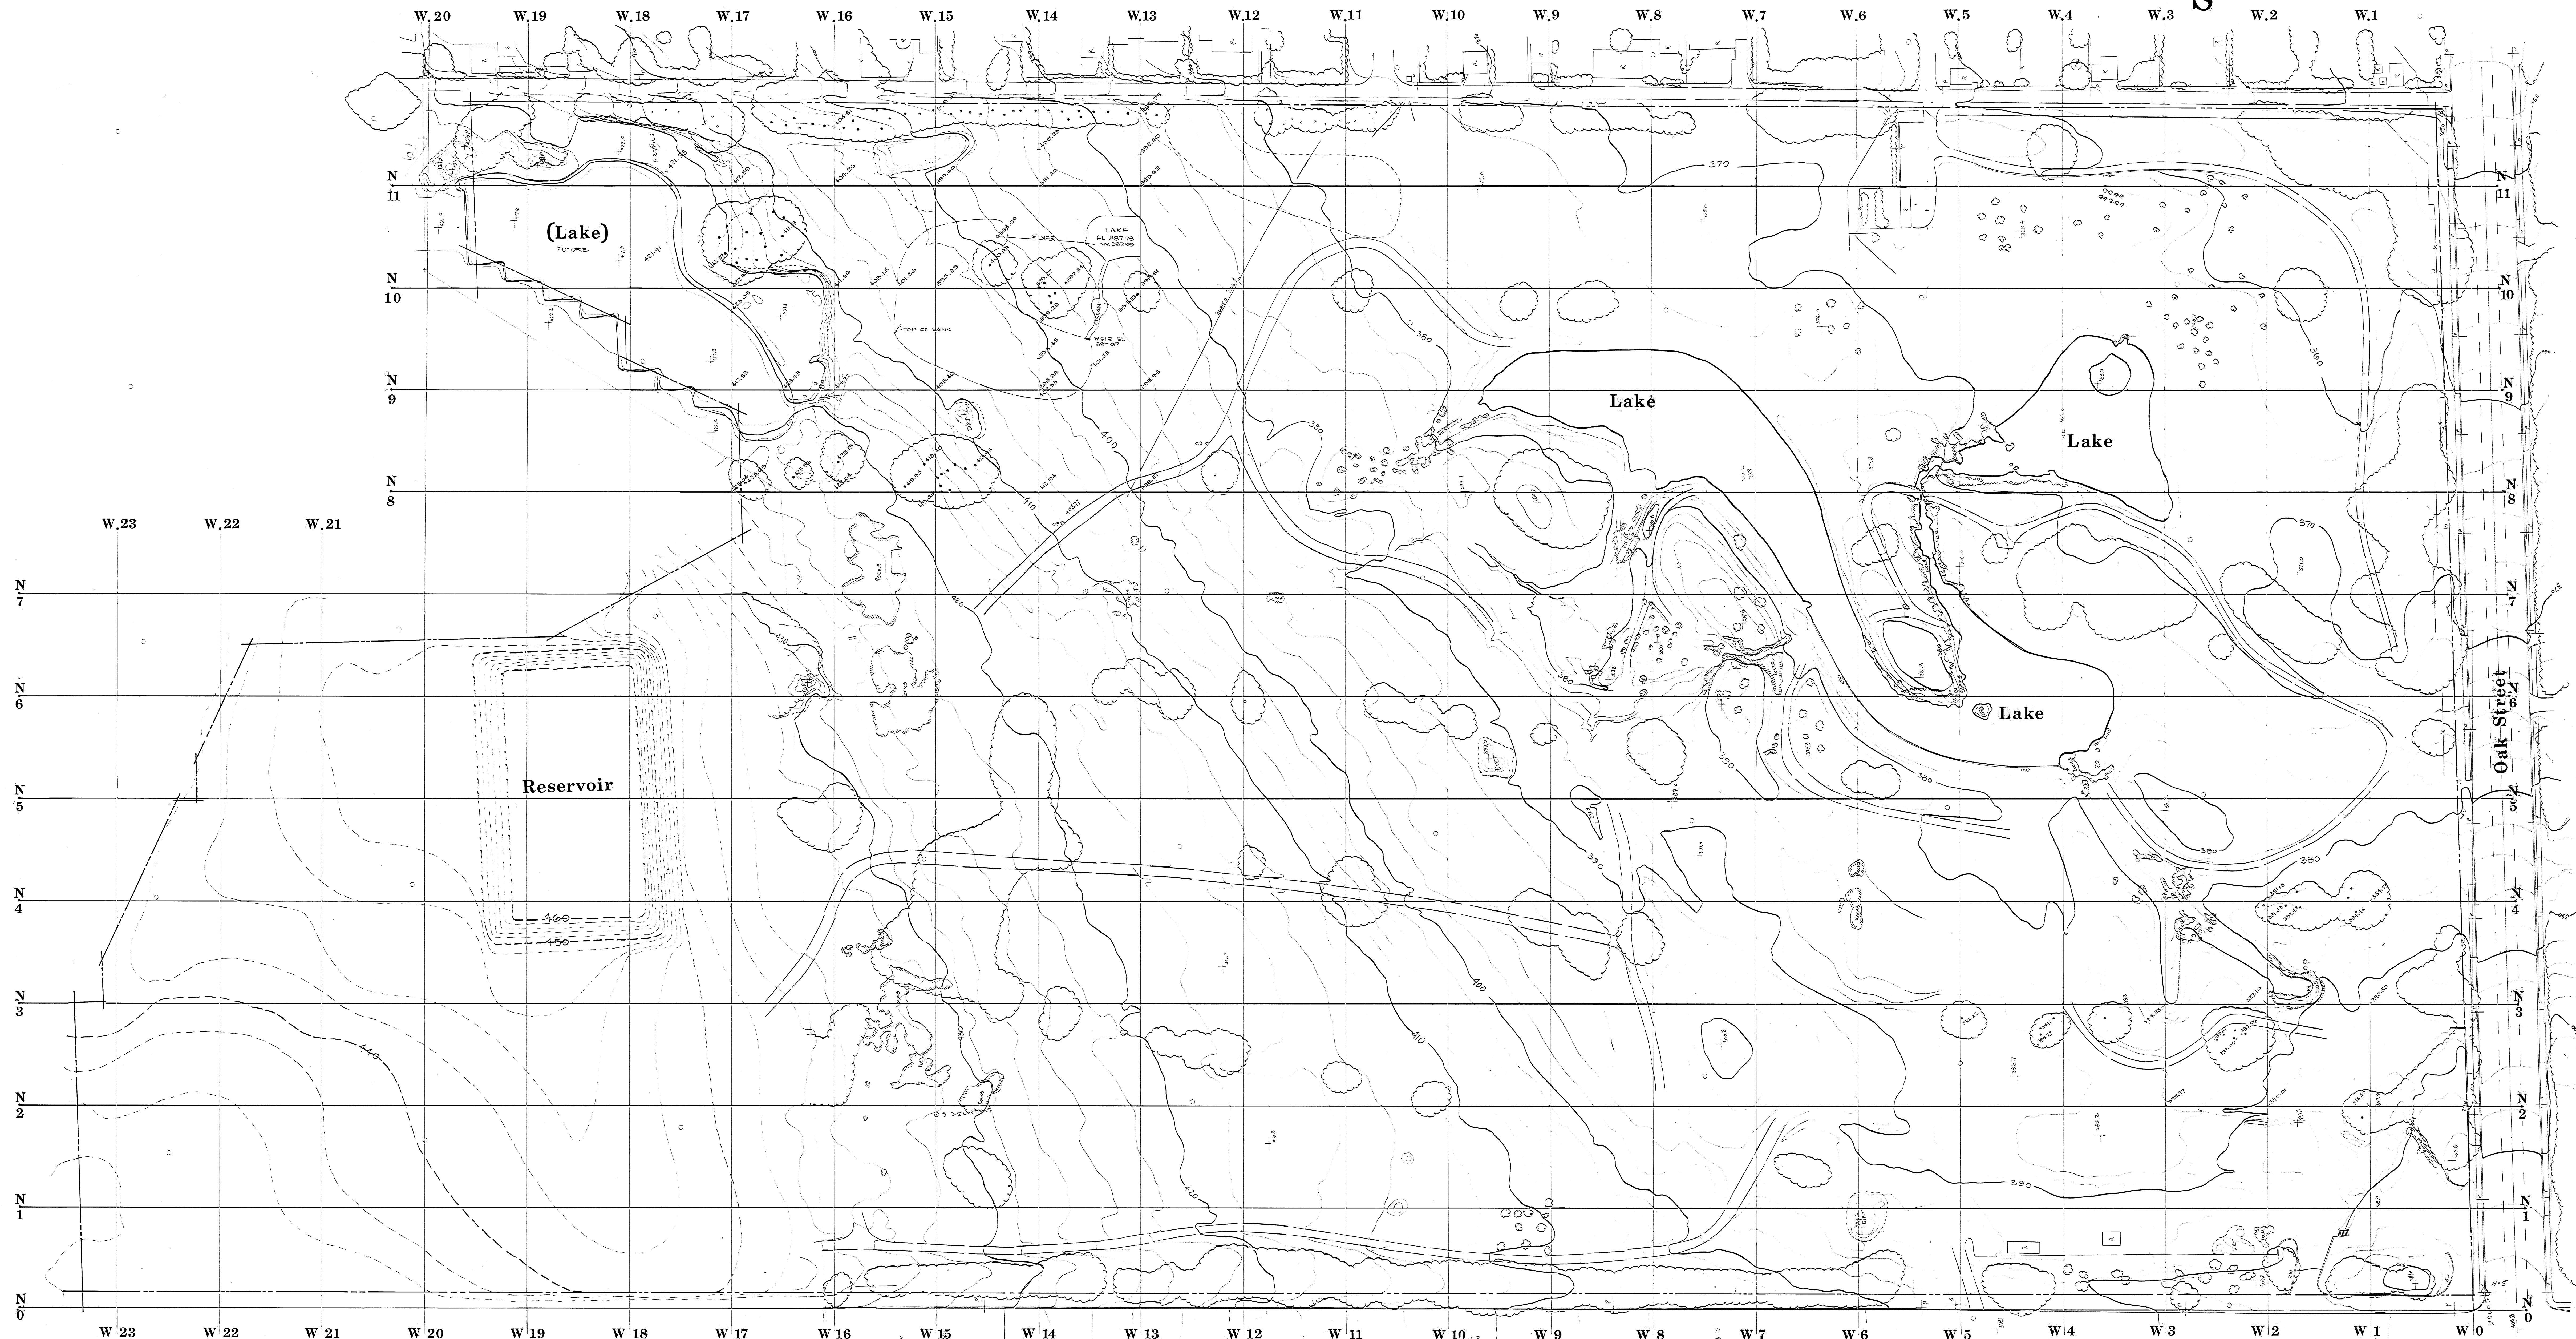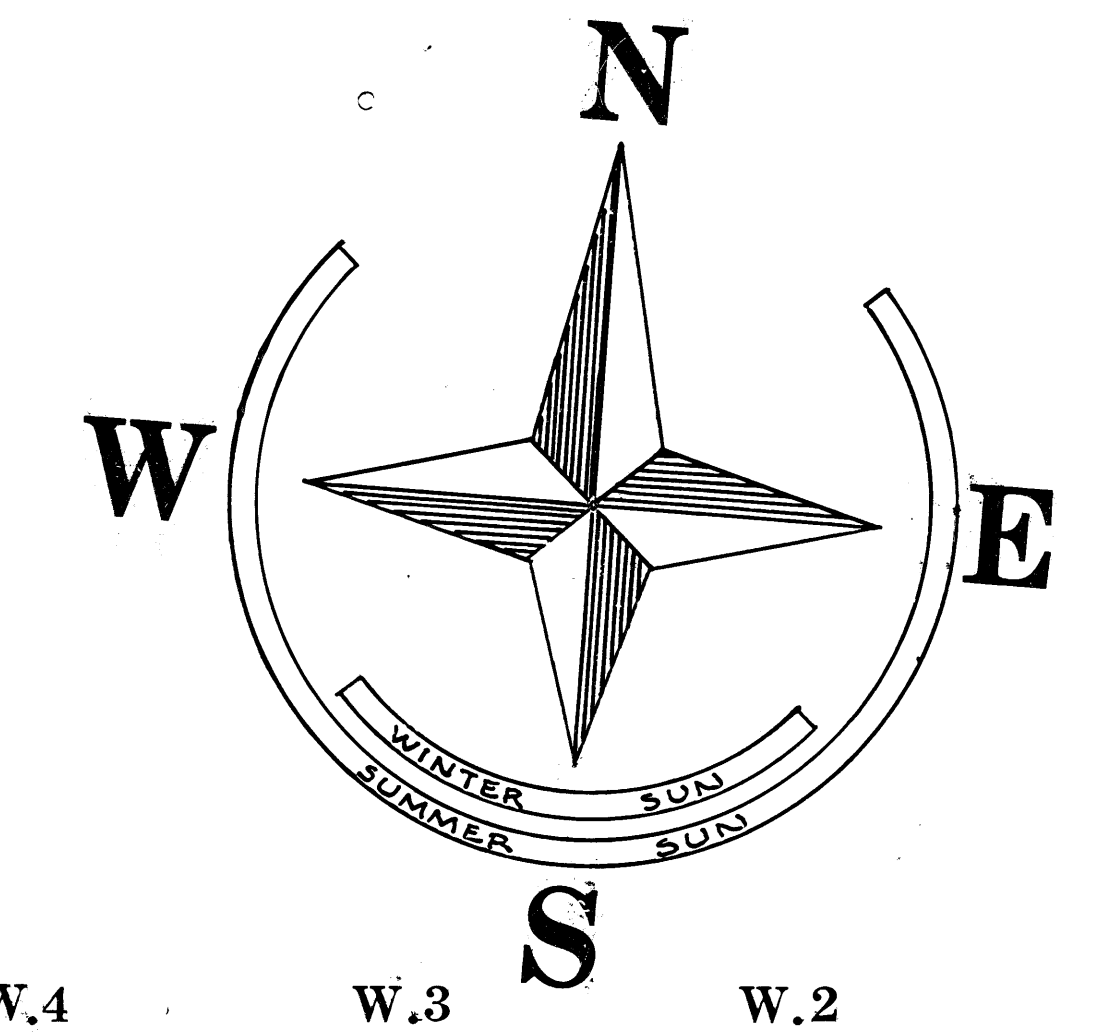





AO 291.002

VanDusen Botanical Garden Record of Development

RL 291.002

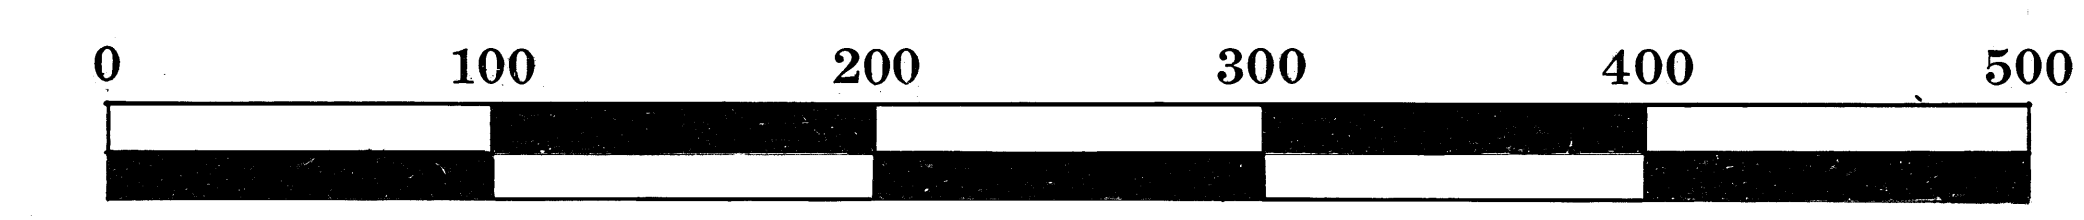


Scale in Feet

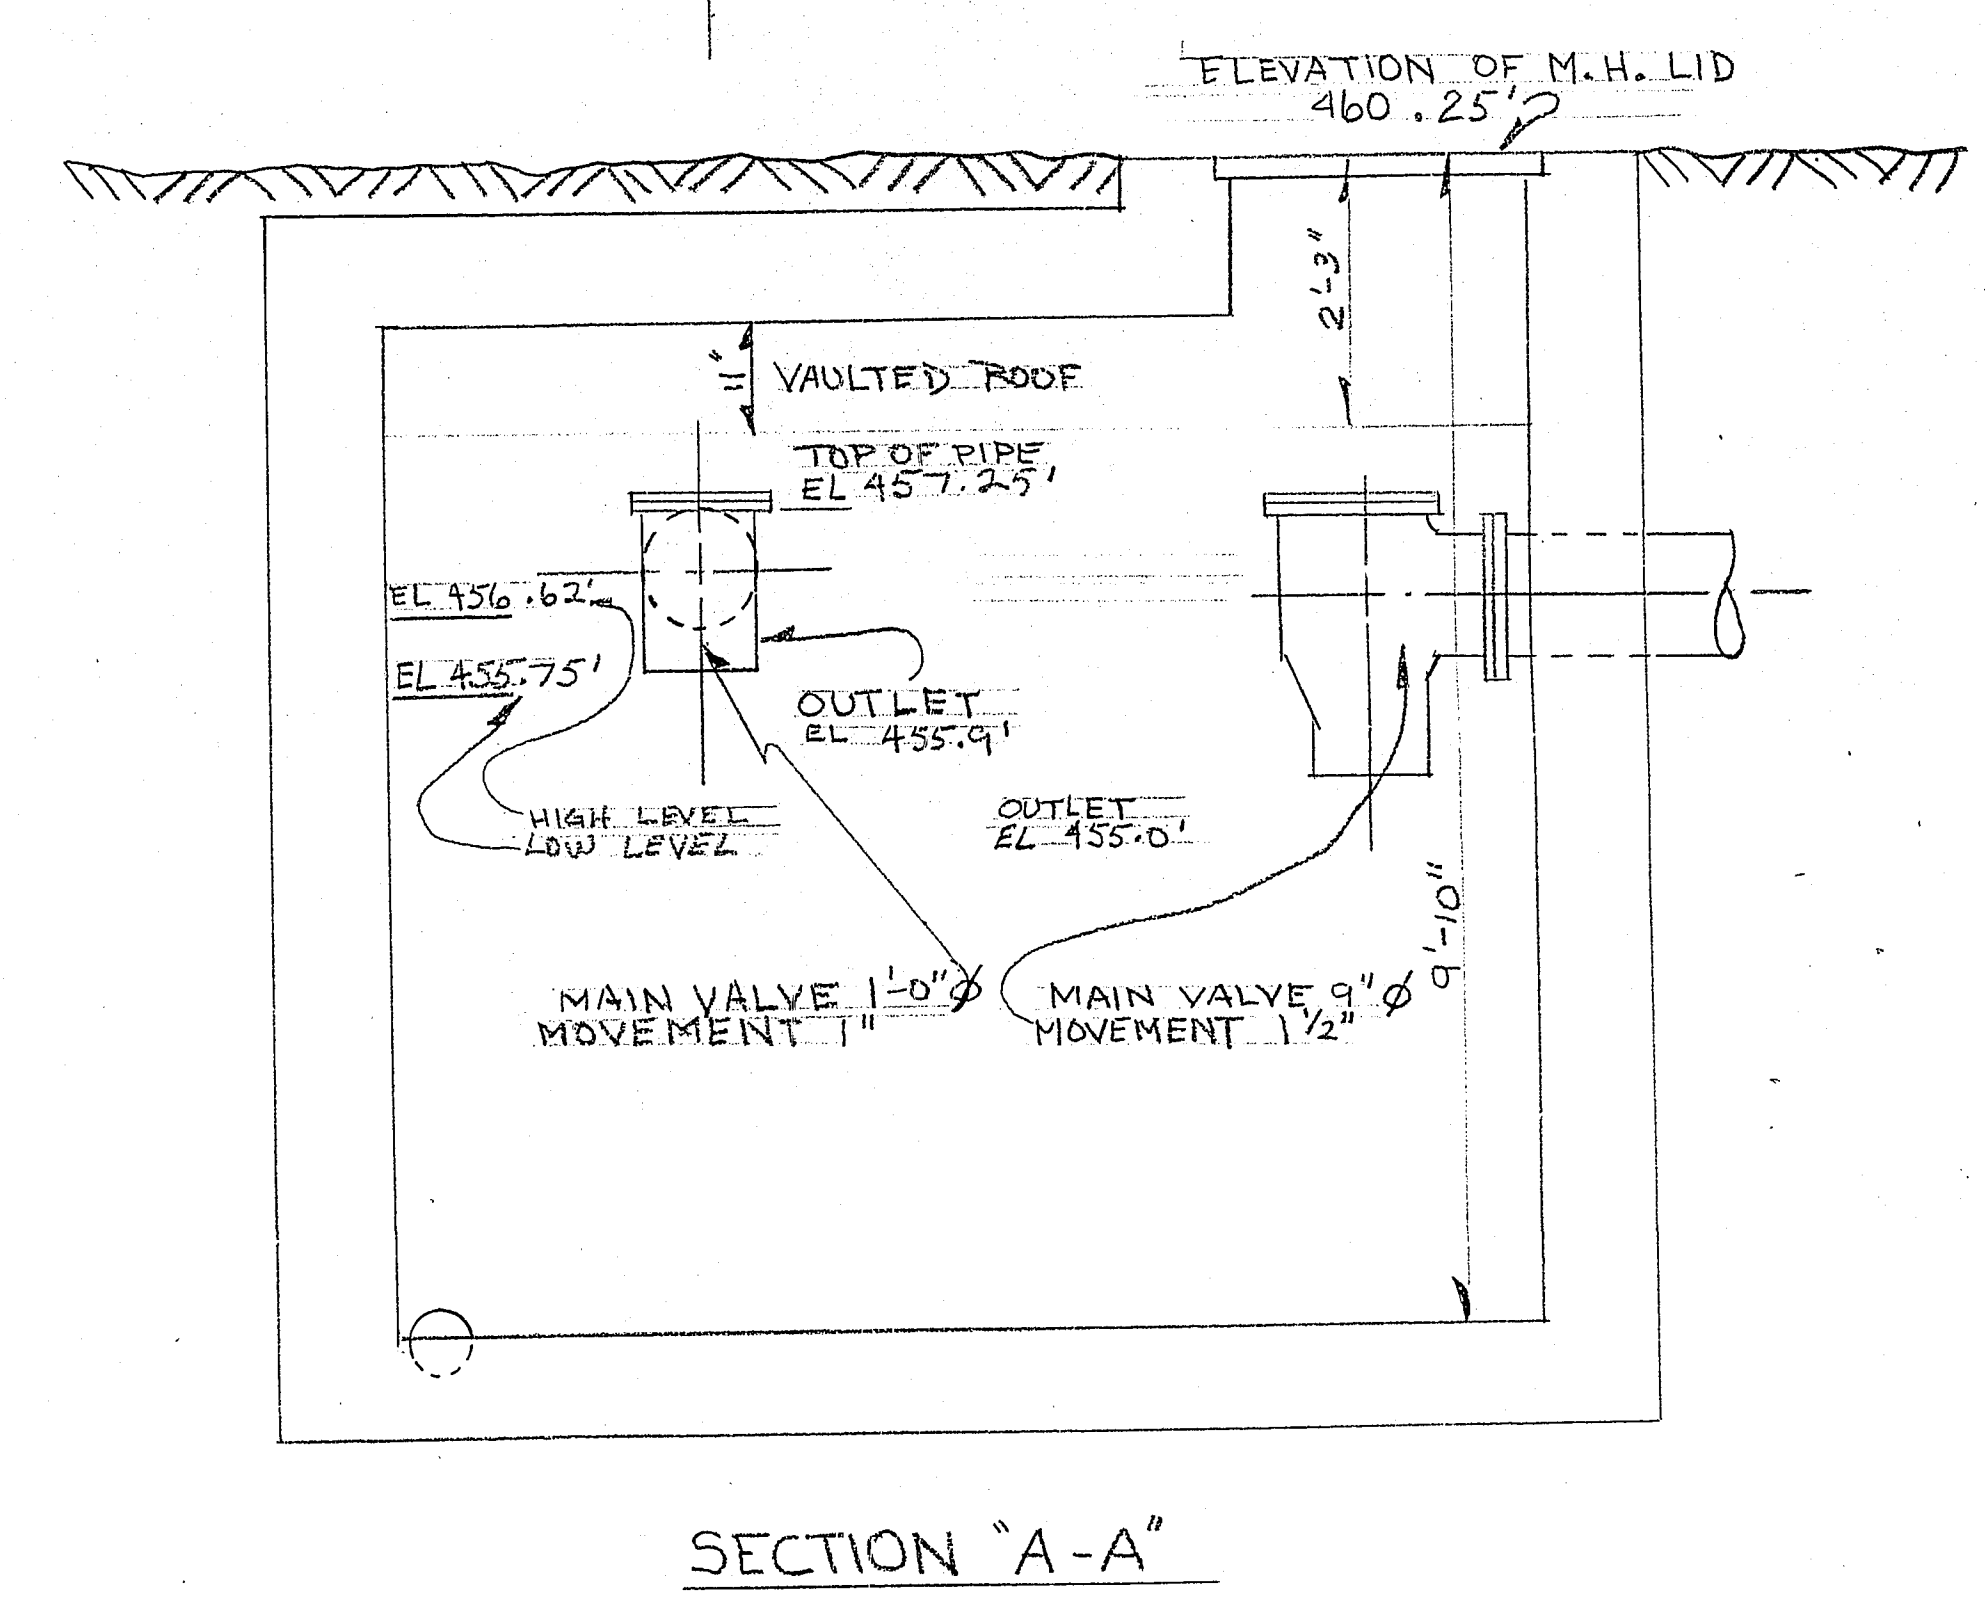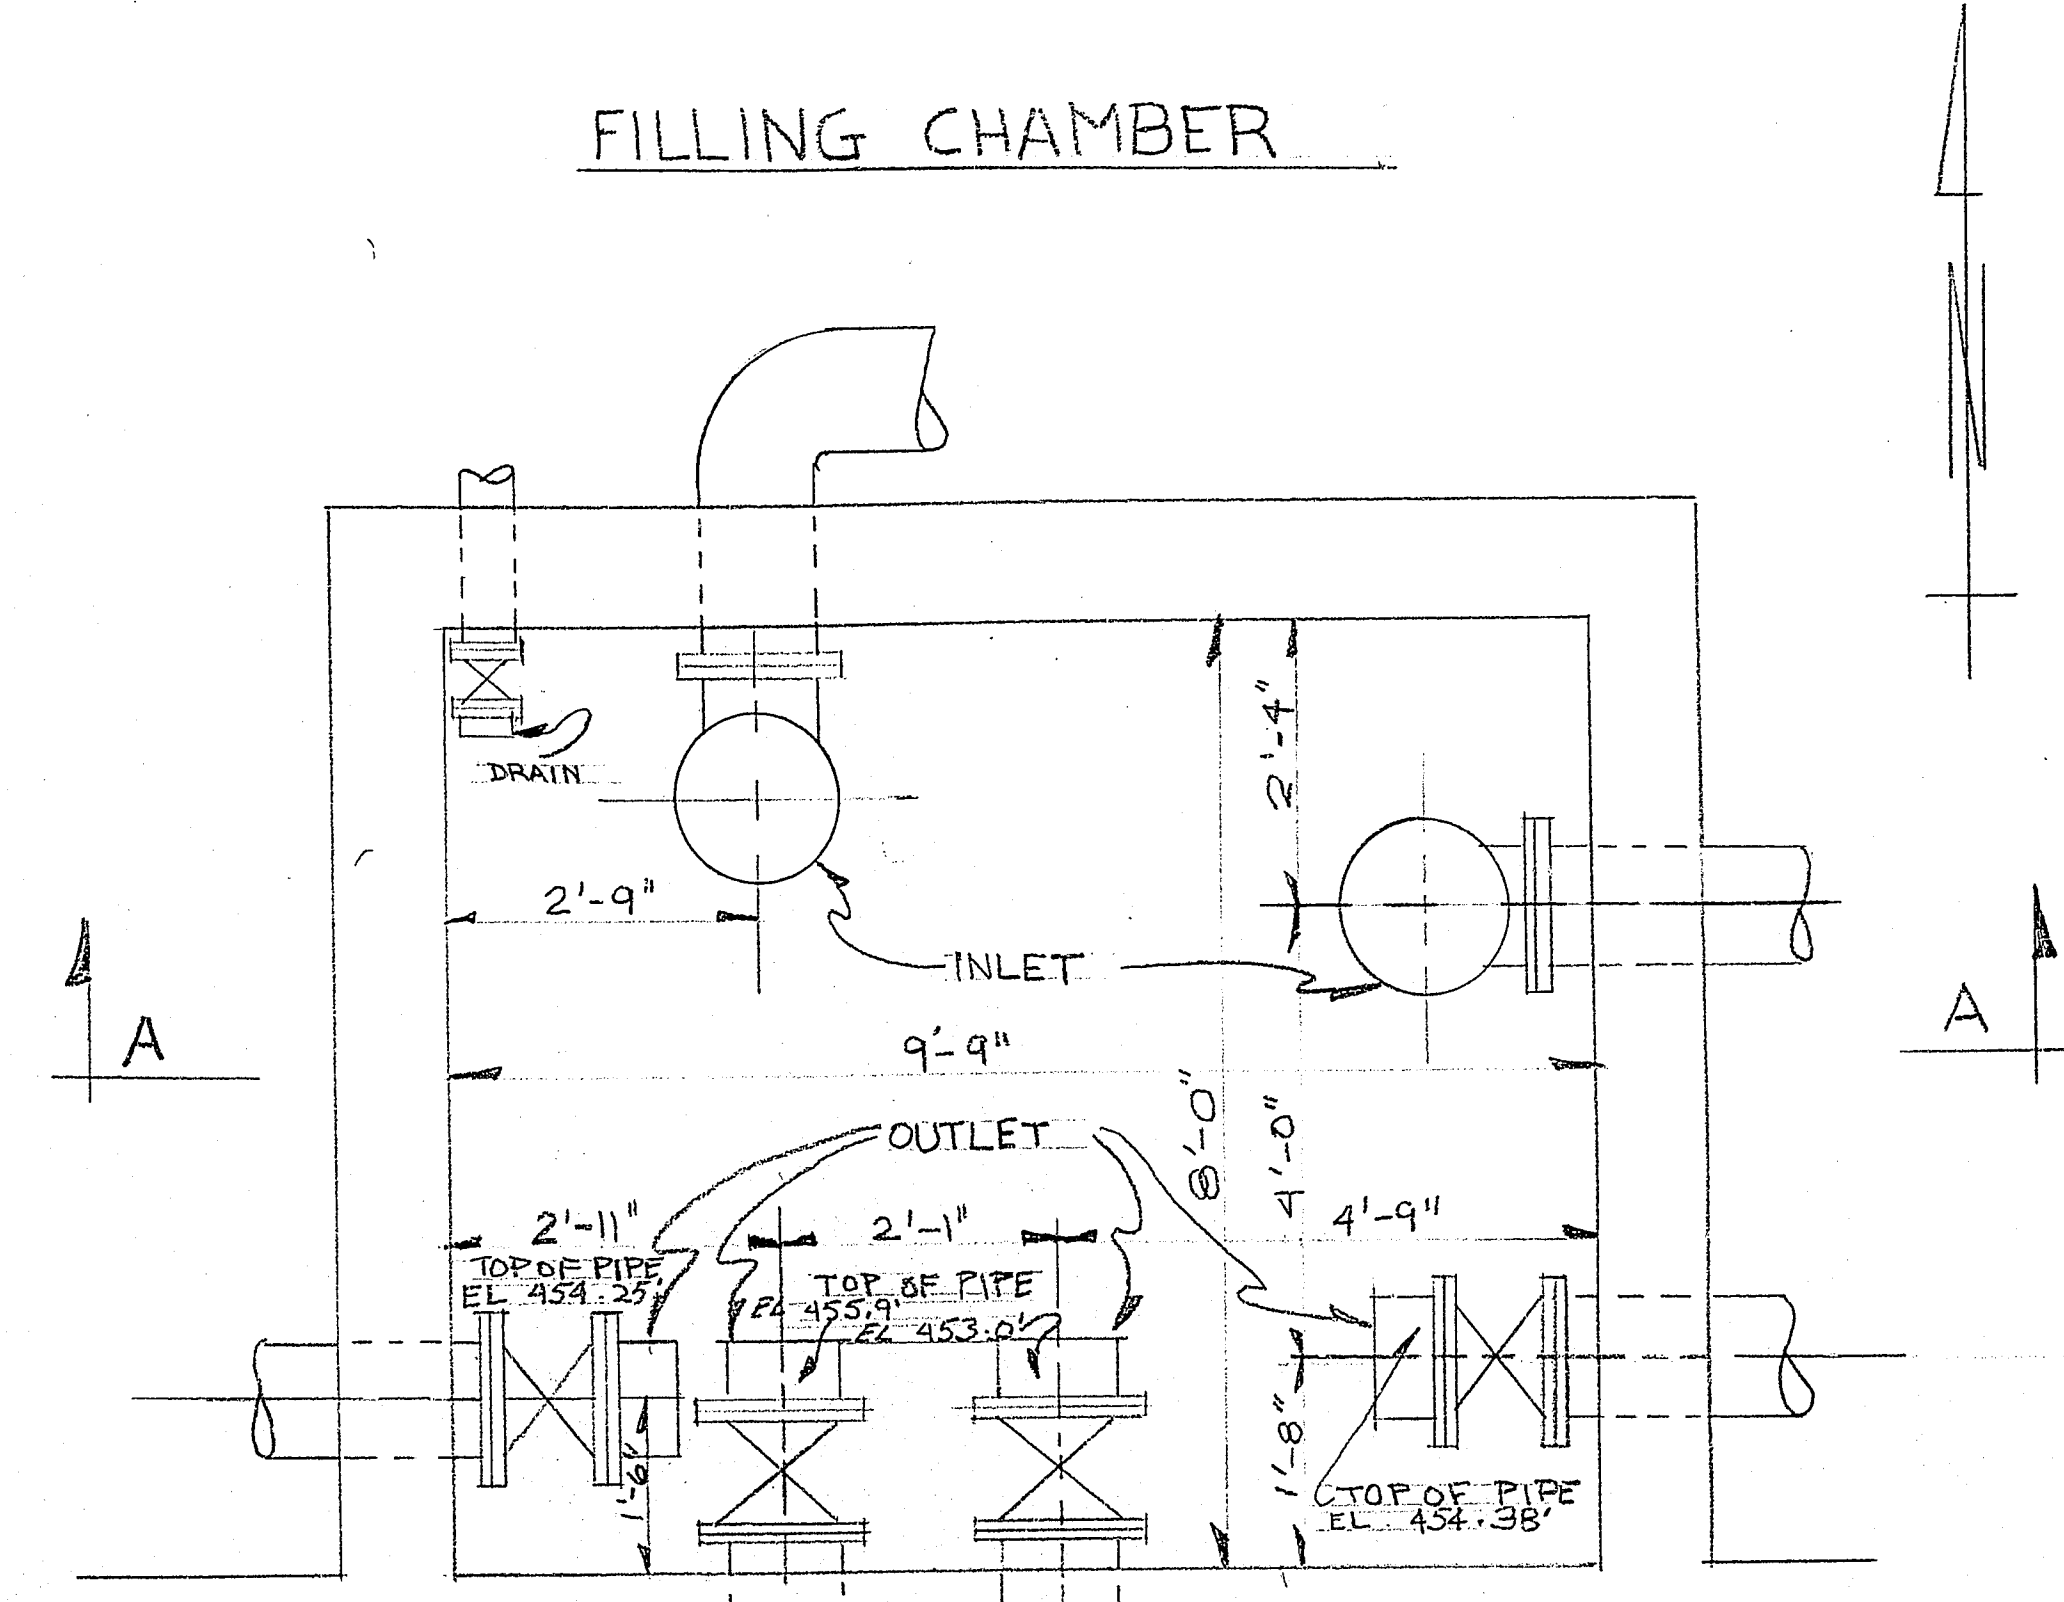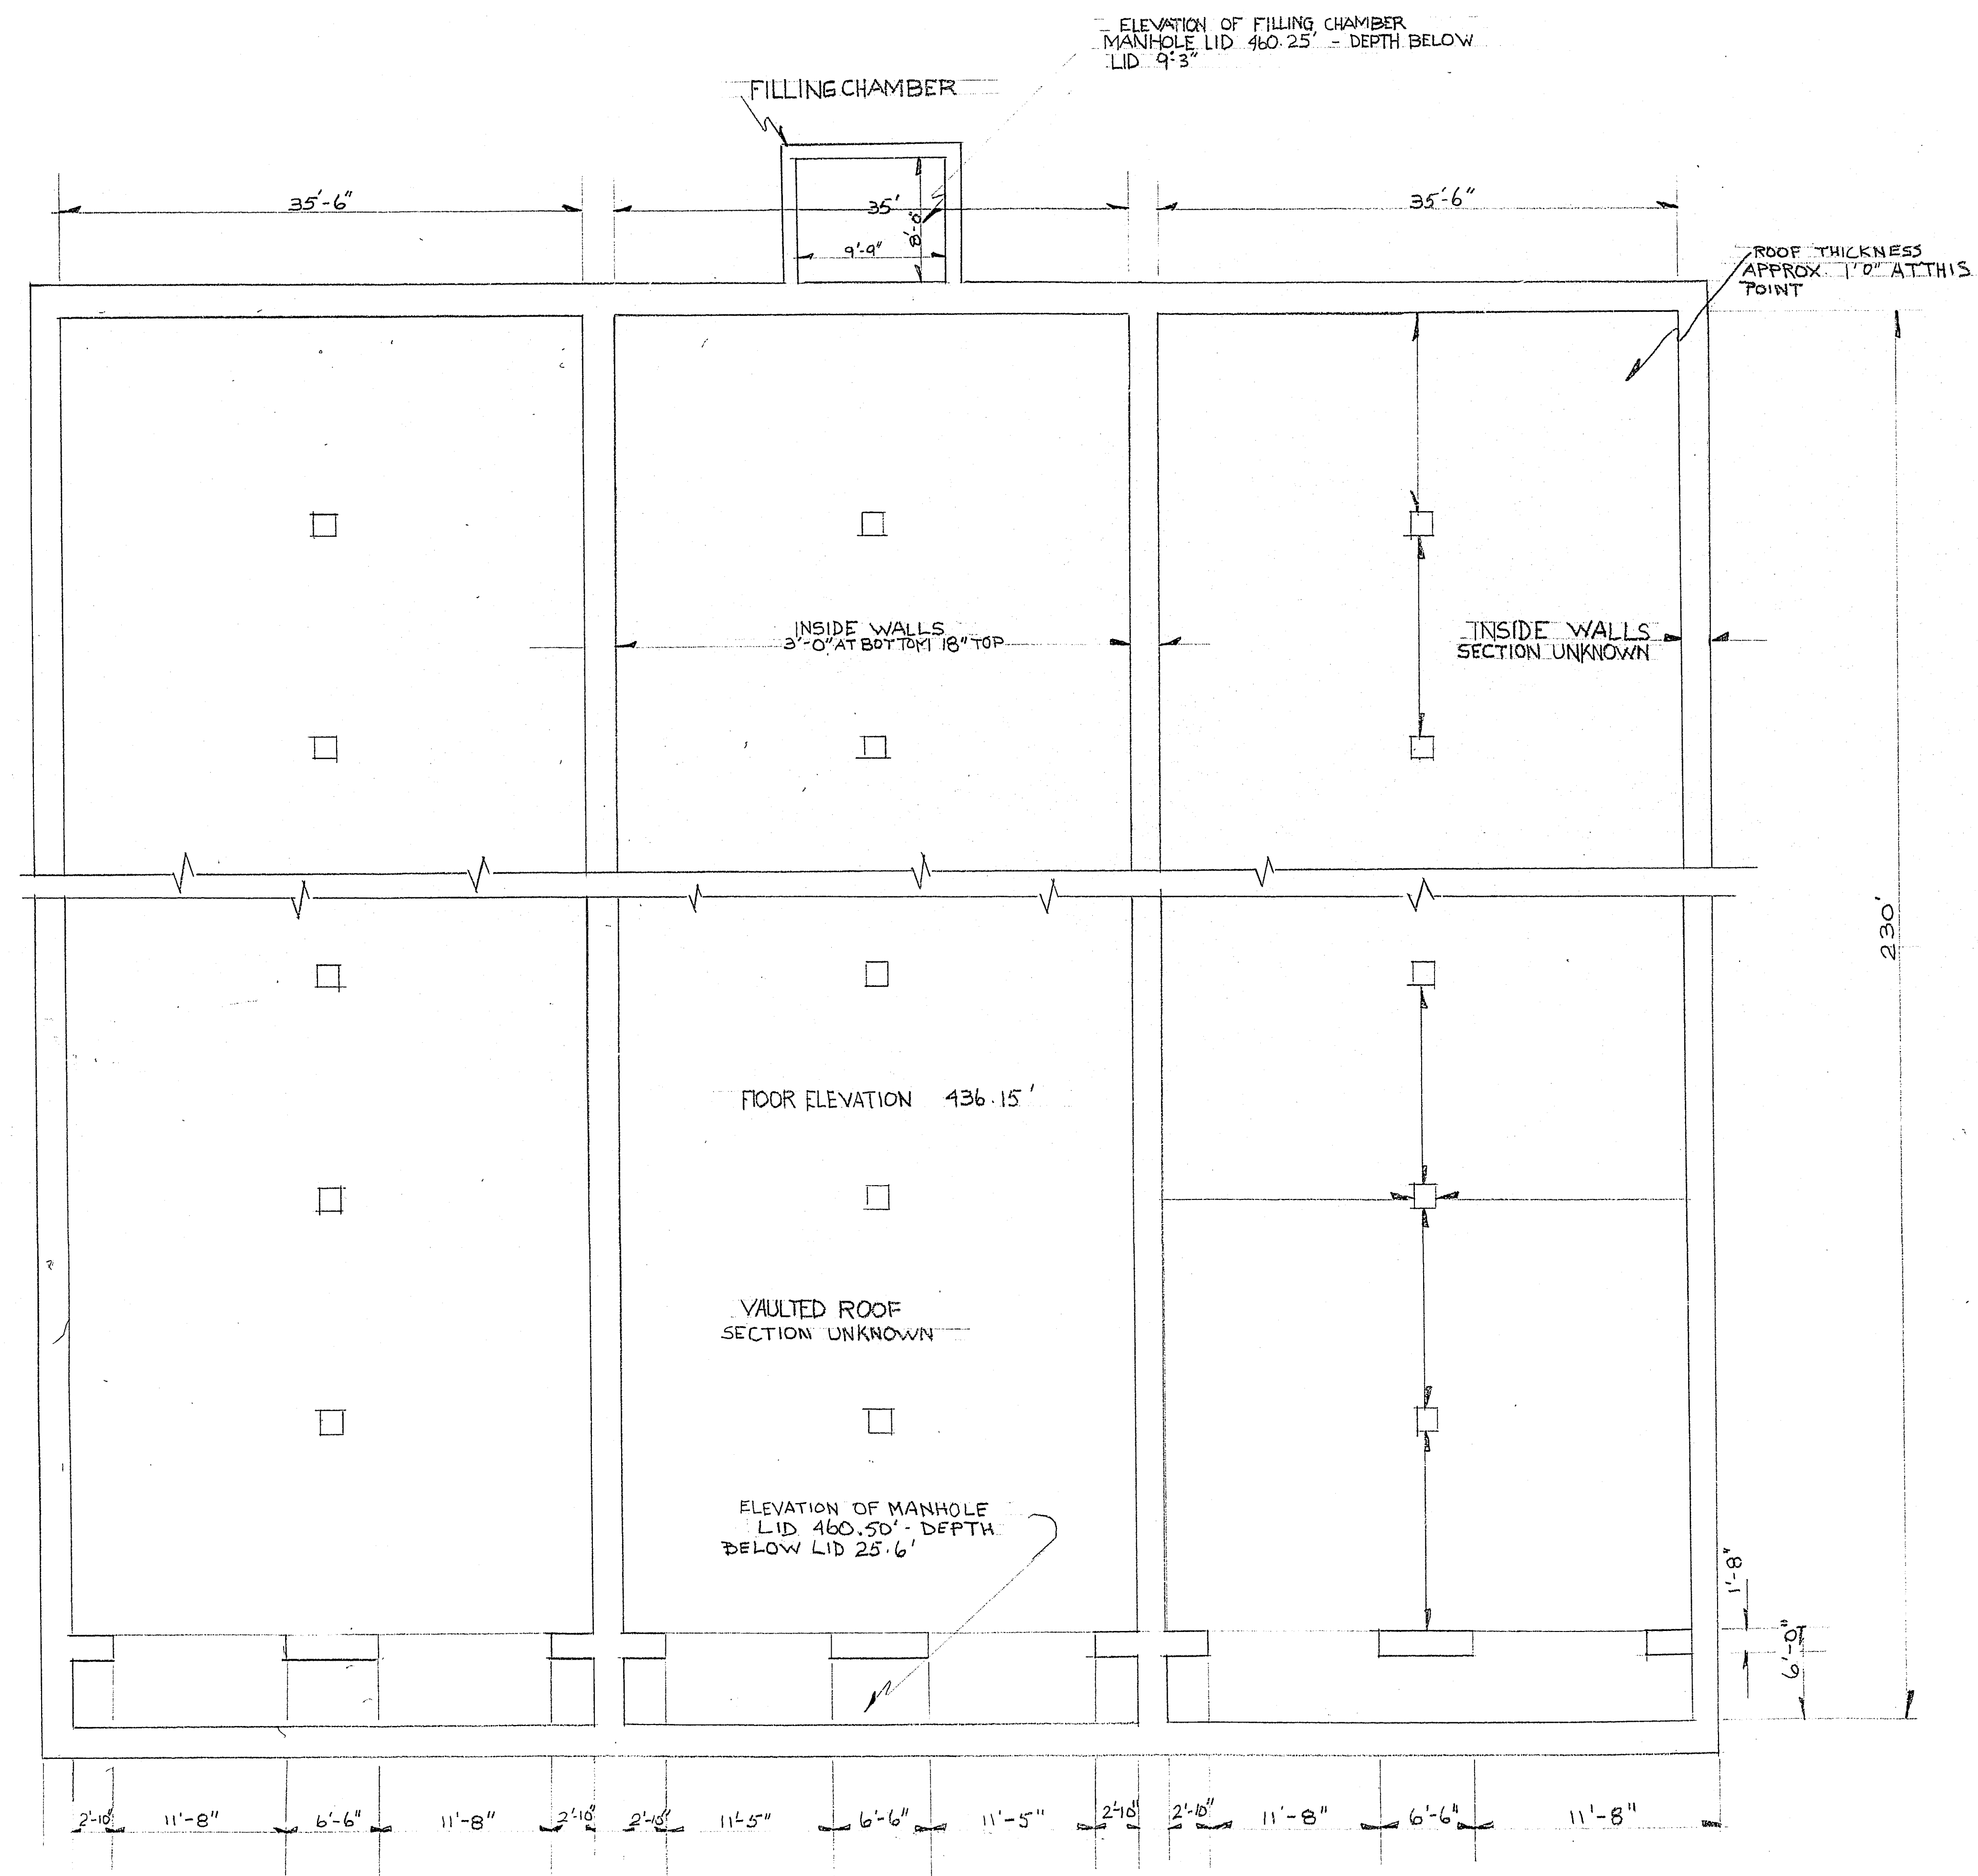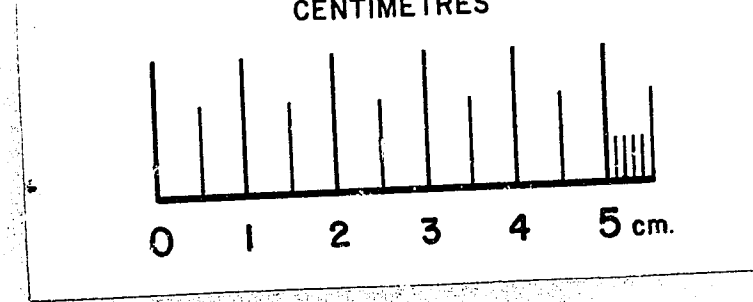


AT 291.005

REV.	DATE	DRAWN	DESCRIPTION	SHEET OF
			VANDUSEN BOTANICAL DISPLAY GARDEN	FIELD BOOK
		D.C.	SHAUGHNESSY RESERVOIR LAYOUT (ABANDONED)	FILE NUMBER 135-A-24
	July 23/75		BOARD OF PARKS AND PUBLIC RECREATION STANLEY PARK, VANCOUVER, B.C.	DRAWING NUMBER 3287
			SCALE 1/8" = 1'	REV.

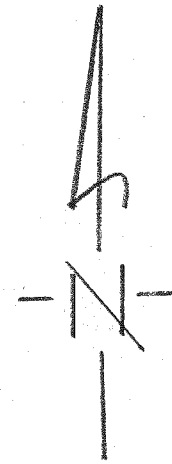

EXISTING 20 STATION CONTROLLER. USE SPARE STATIONS #19, 20, 21 & 22 TO CONTROL NORTHERLY PLANTING BEDS.

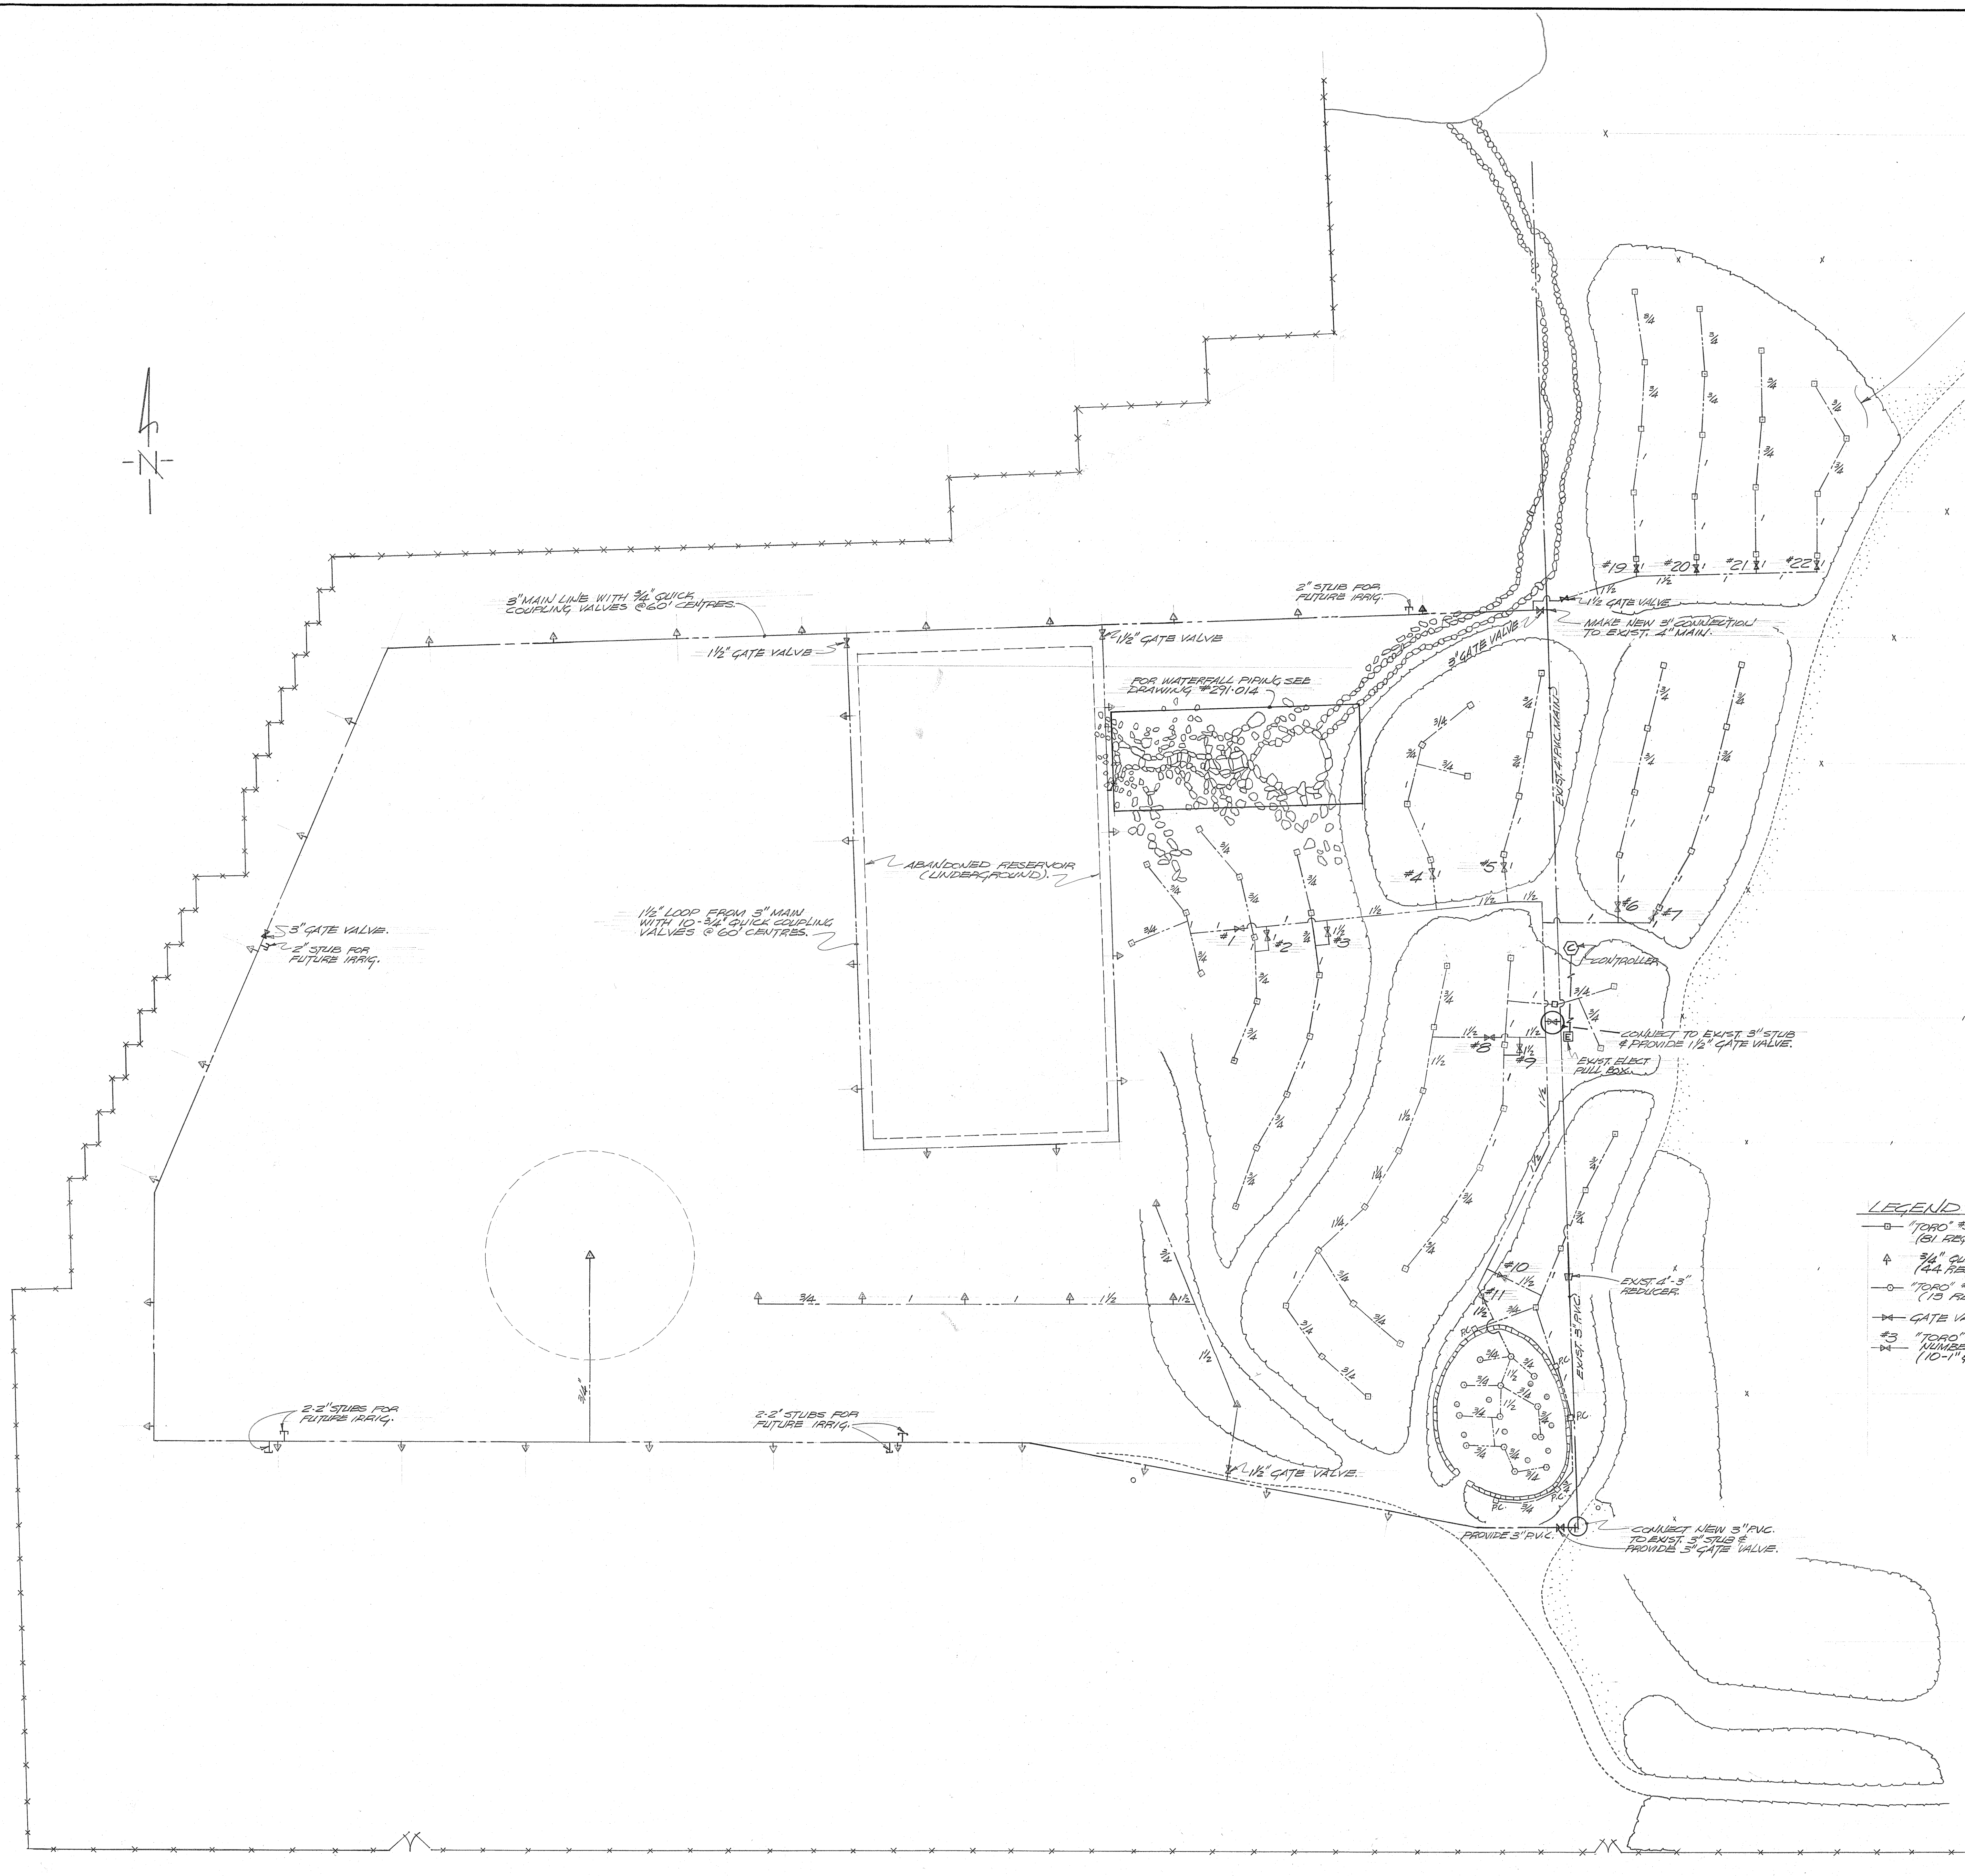

- LEGEND**
- TORO #516-12-93, 12" POP-UP SPRINKLER. (61 REQUIRED, INCLUDING 5 WITH 180° ARC.)
 - △ 3/4" QUICK COUPLING VALVE 9" VINYL COVER. (144 REQUIRED)
 - TORO #510-1/8-F, 3" POP-UP SPRINKLER. (10 REQUIRED)
 - ✕ GATE VALVE - SIZES AS NOTED.
 - ⊙ TORO SERIES 200 AUTOMATIC VALVE. NUMBER INDICATES CONTROLLER STATION. (10-1" & 5-1/2" REQUIRED)

REV. DATE	DESCRIPTION	CH.
PLANNING		
OPERATIONS		
RECREATION		
FINANCE		
SUPERINTENDENT		
BOARD OF PARKS AND RECREATION CITY OF VANCOUVER 2099 BEACH AVENUE V6G-1Z4 TEL. 681-1141		
PROJECT TITLE VANDUISEN BOTANICAL GARDEN		
SHEET TITLE IRRIGATION PLAN SOUTH-WEST AREA		
DRAWN Wm. Evans	SHEET NO. 1 OF 1	
CHECKED	SHEET SIZE A-0	
DATE JUN 7/81	DRAWING NO. 291-012	
SCALE 1"=30'		

CONC. SIDEWALK
CONC. CURB

WEST 37TH AVE.